


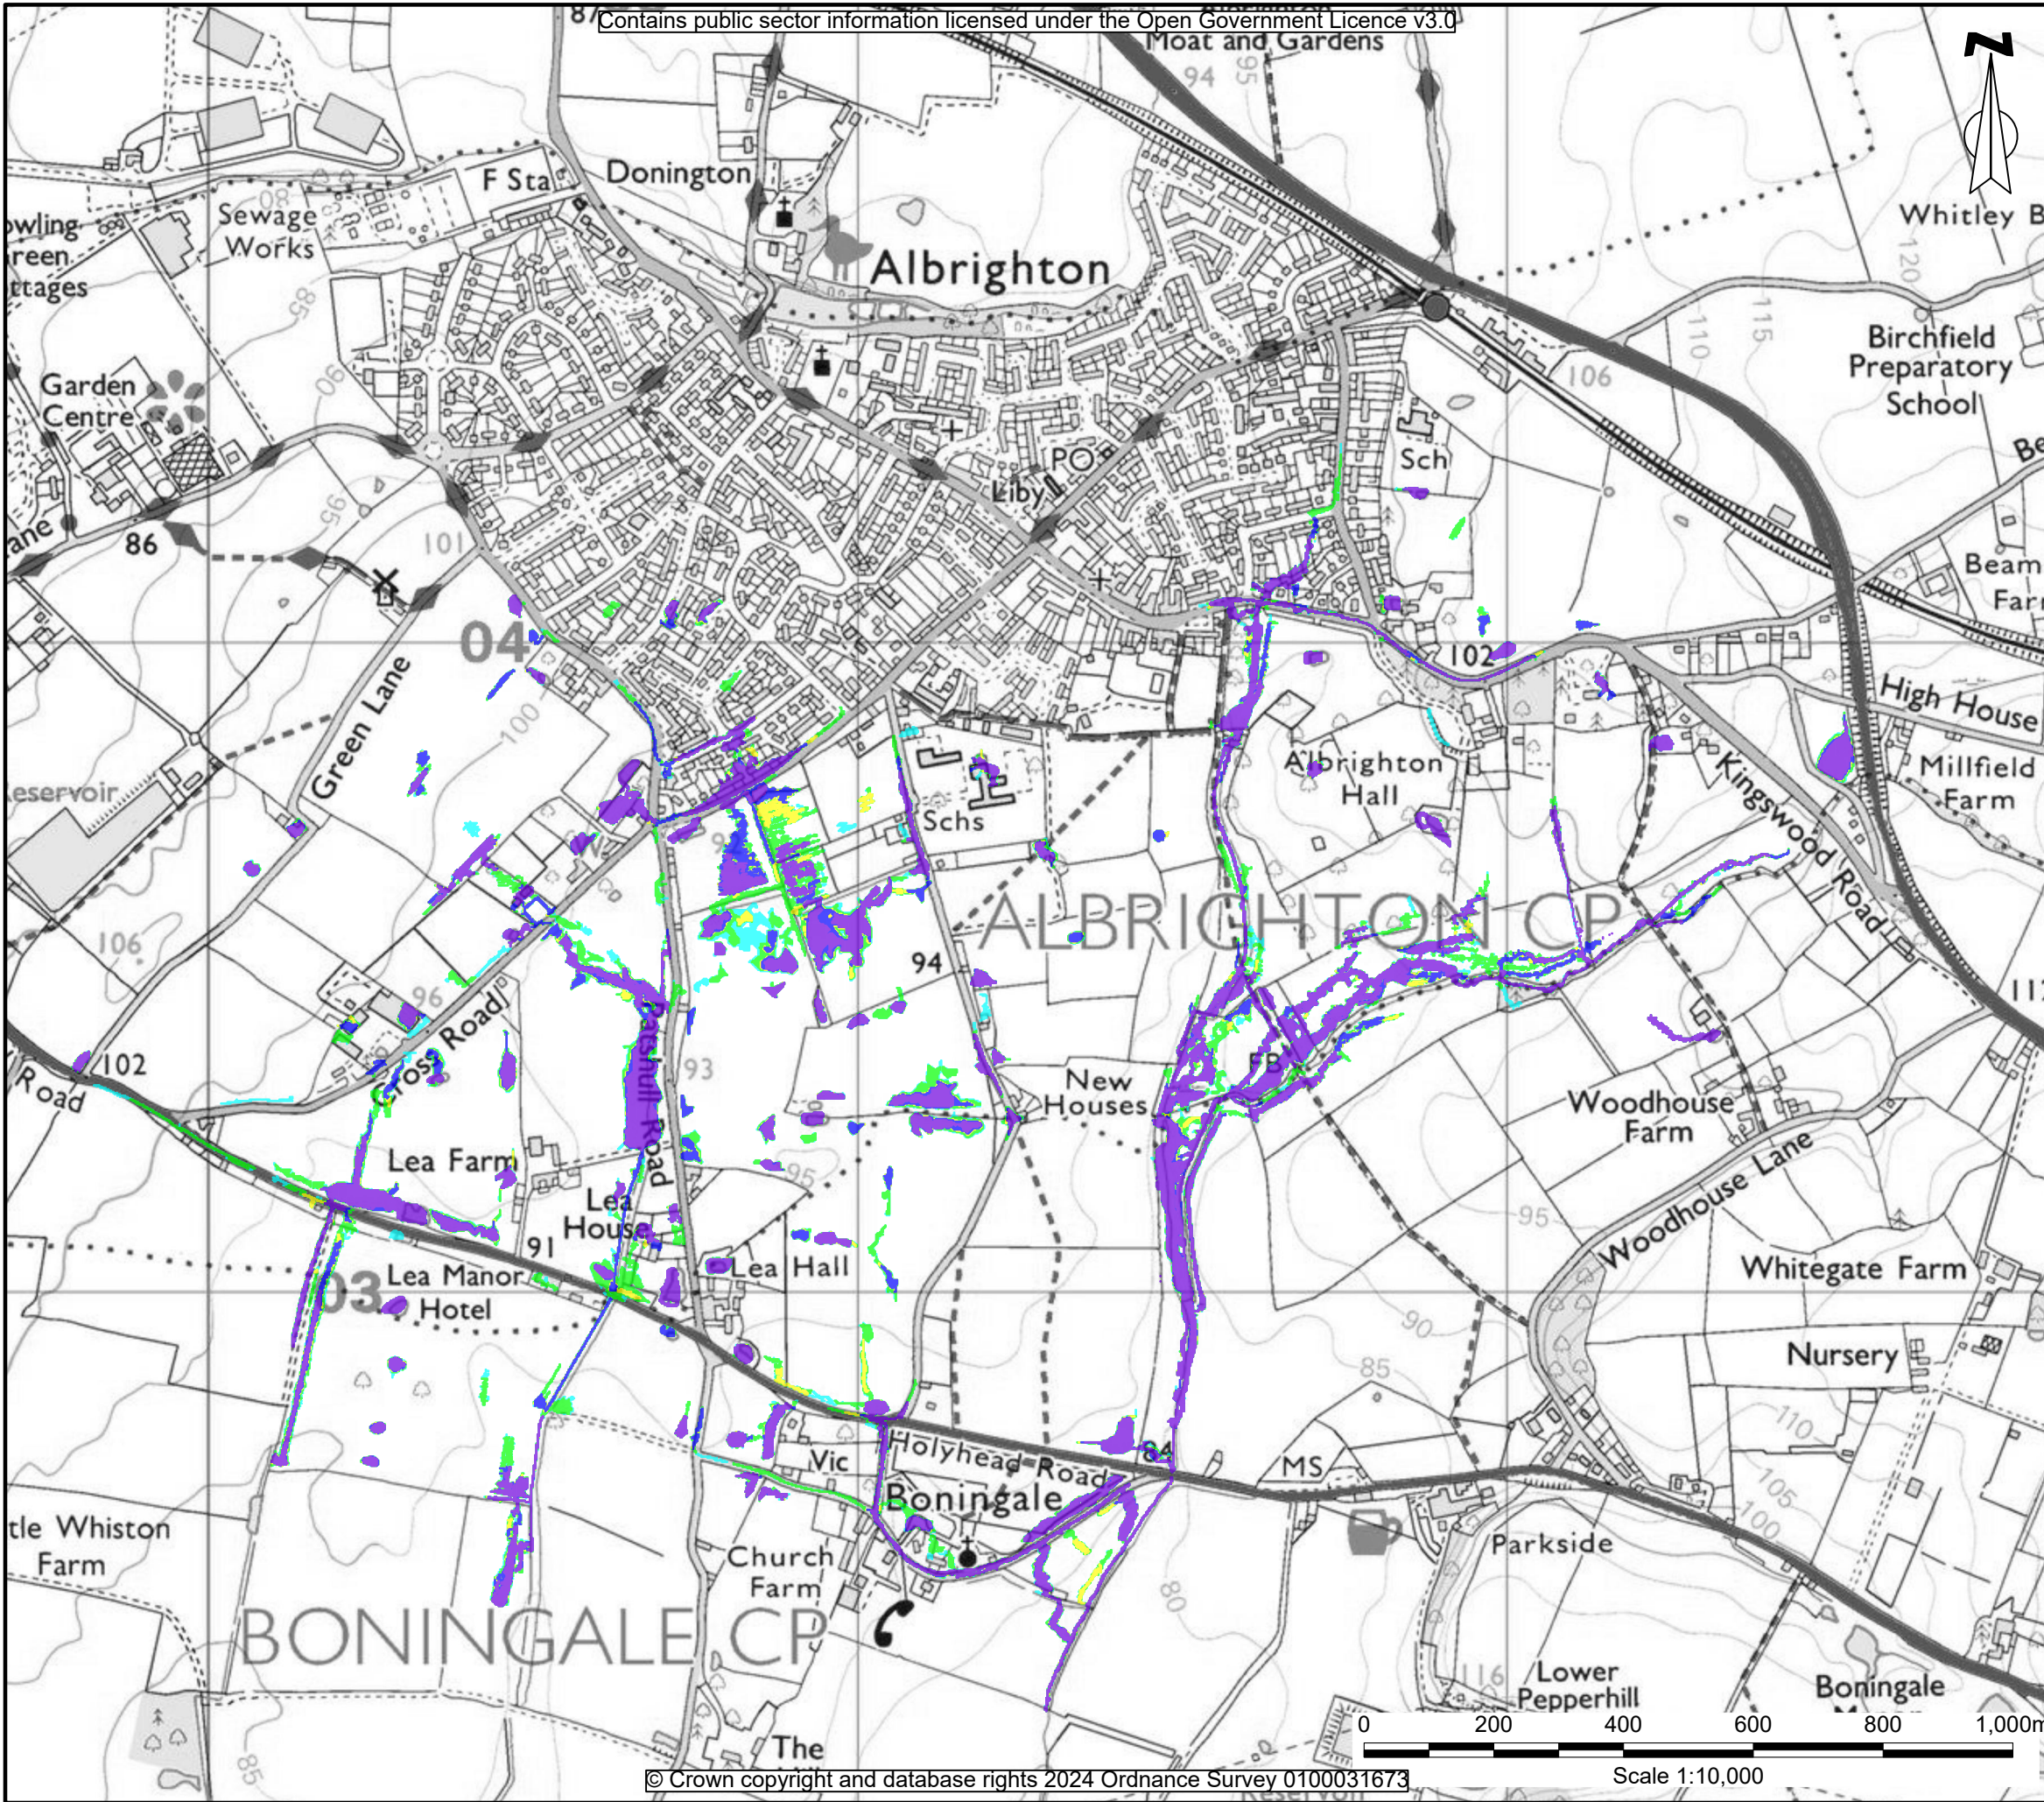

KEY:

- 30-Year
- 100-Year
- 1000-Year
- 30-Year+35%CC
- 100-Year+40%CC

Rev	Date	Description	DRA	CHK	APP
P01	22/11/24	Issued for comment / approval	HDR	HDR	DA

Project
Albrighton South

Client
Boningale Developments Ltd

Drawing Title
Rain on Grid Modelled Outlines (Baseline)

Scale	Date	Status
1:10,000@A3	22/11/24	Preliminary


DWG No.	Revision
SHF710011-ENZ-XX-XX-DR-Y-0001	P01

Bristol
01454 269 237
Manchester
0161 413 6444
Sheffield
0114 321 5151

Cardiff
02920 023 700
Cambridge
01799 542 473
Belfast
07377673948

enzygo

@enzygo
enzygo.com
hello@enzygo.com

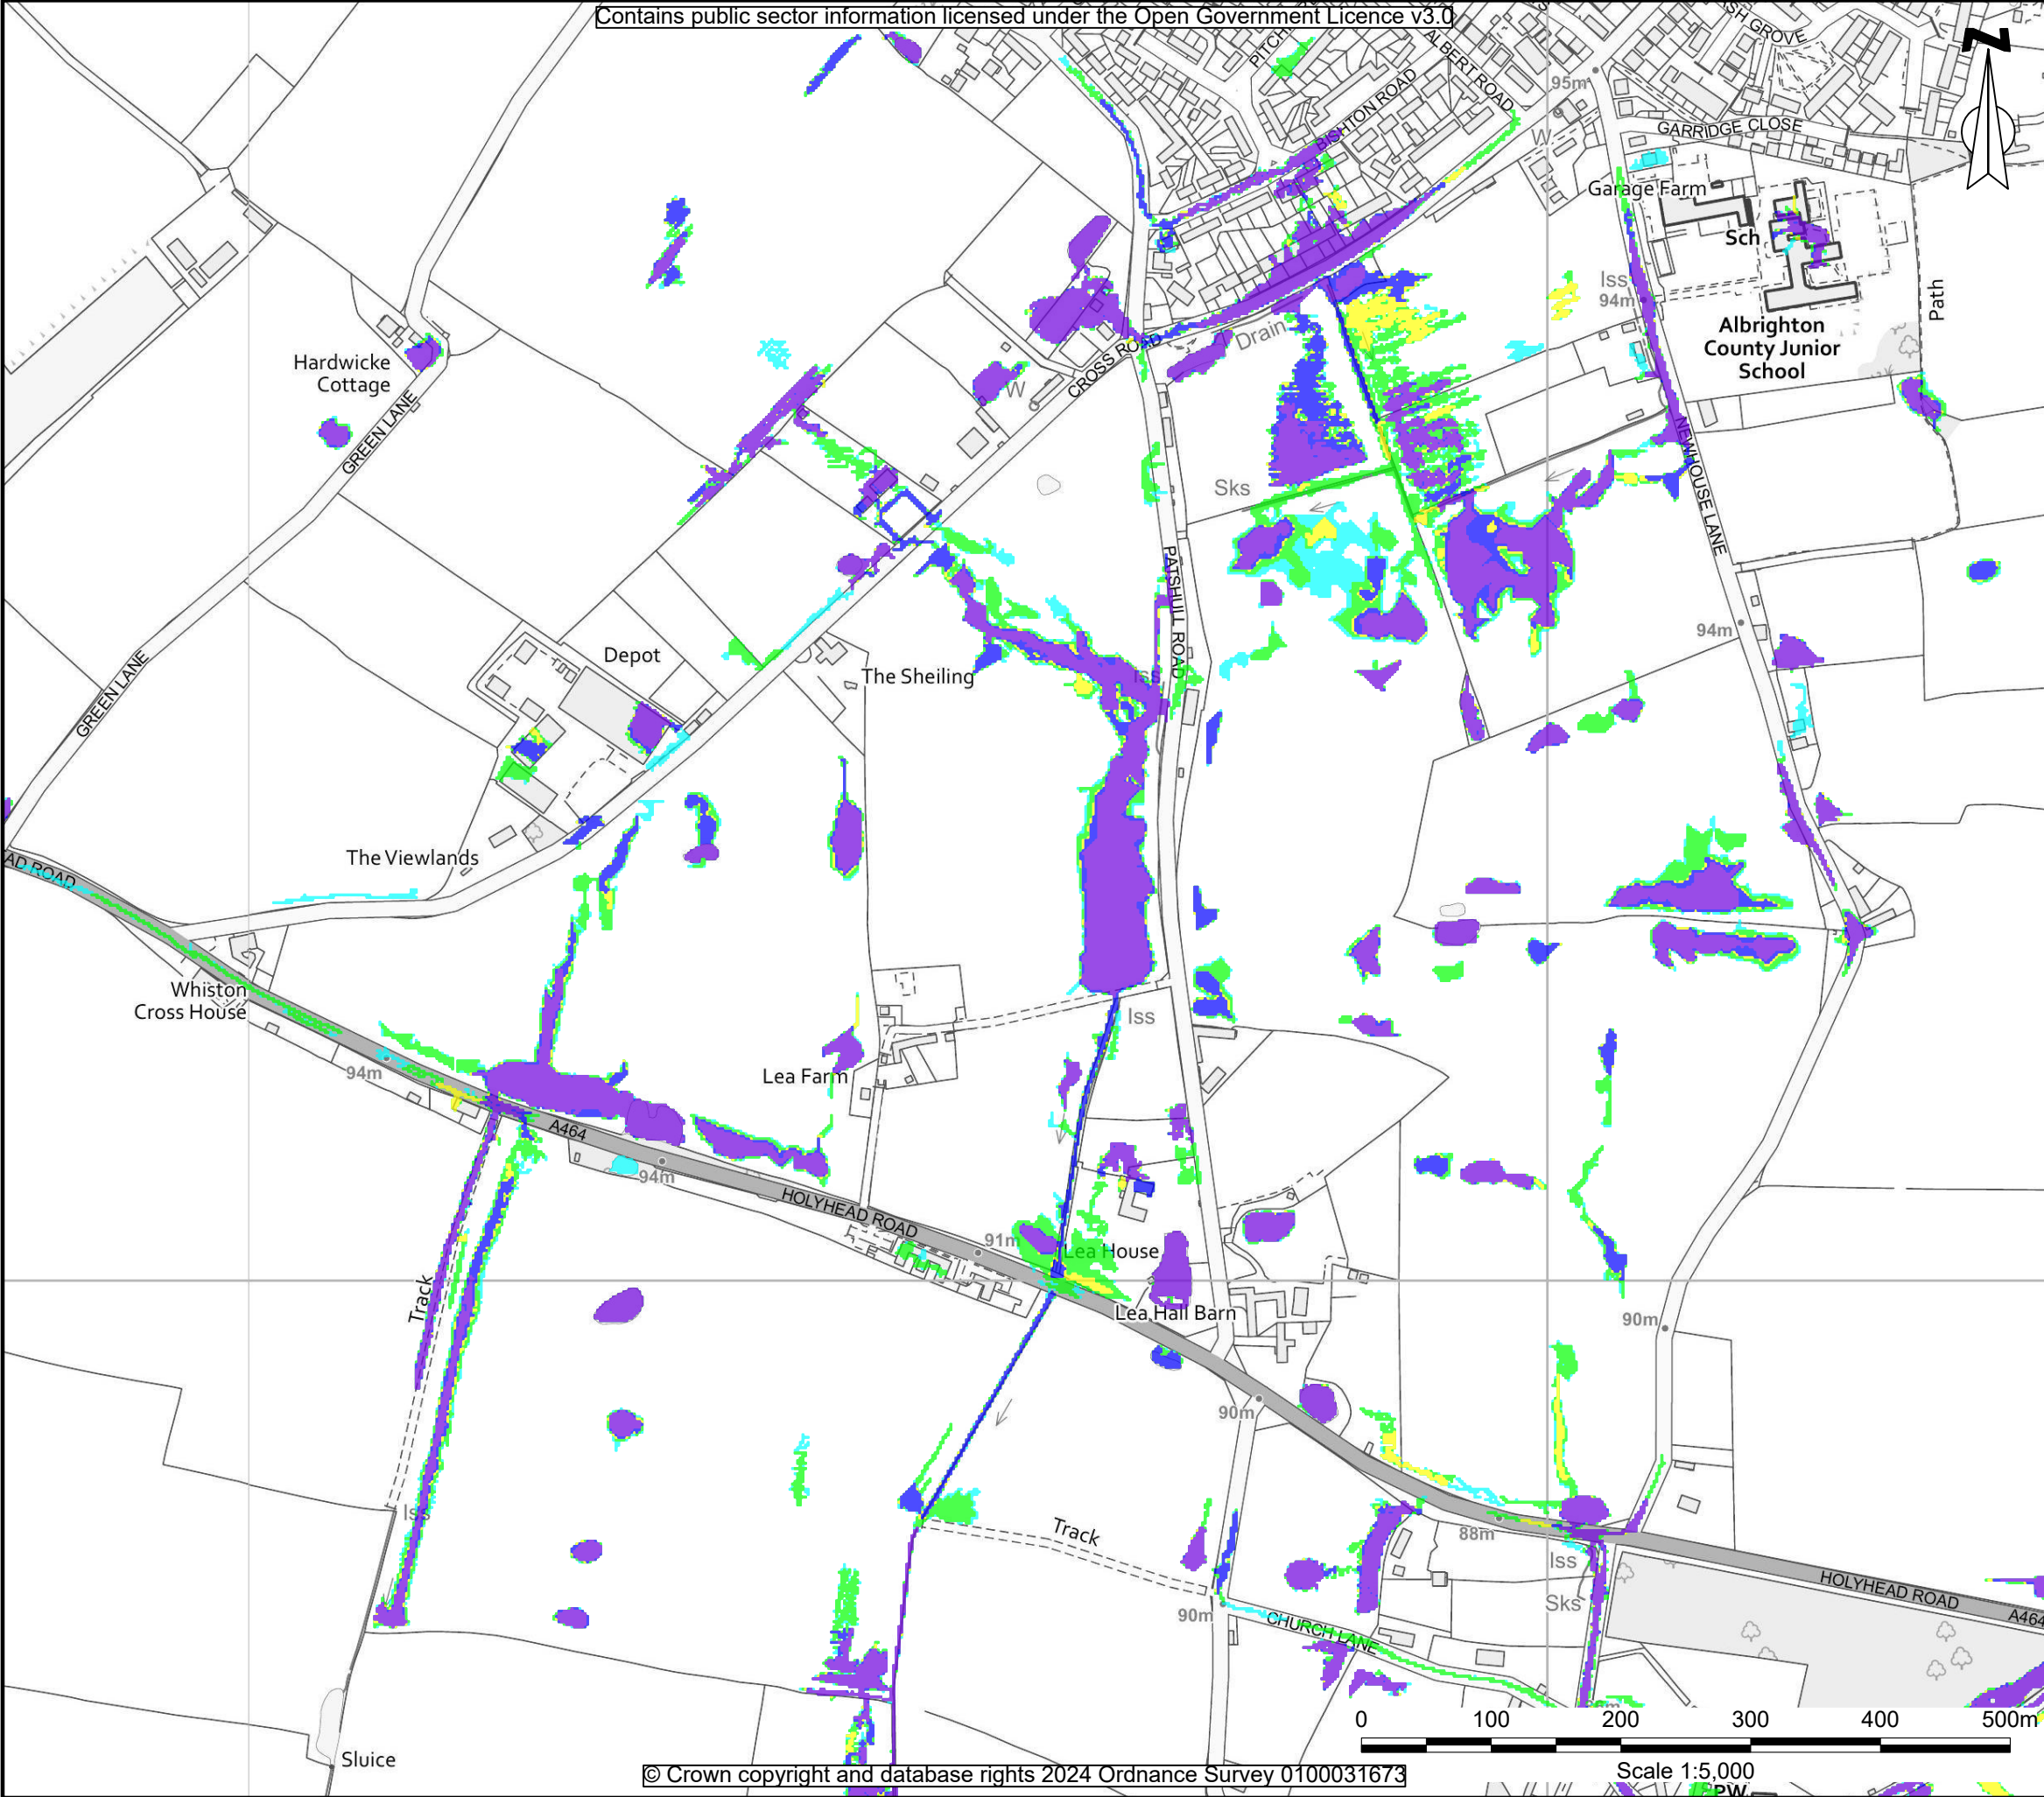

KEY:

- 30-Year
- 100-Year
- 1000-Year
- 30-Year+35%CC
- 100-Year+40%CC

Rev	Date	Description	DRA	CHK	APP
P01	22/11/24	Issued for comment / approval	HDR	HDR	DA

Project
Albrighton South

Client
Boningale Developments Ltd

Drawing Title
Rain on Grid Modelled Outlines (Baseline - Site)

Scale	Date	Status
1:5,000@A3	22/11/24	Preliminary


DWG No.	Revision
SHF710011-ENZ-XX-XX-DR-Y-0002	P01

Bristol
01454 269 237
Manchester
0161 413 6444
Sheffield
0114 321 5151

Cardiff
02920 023 700
Cambridge
01799 542 473
Belfast
07377673948

enzygo

@enzygo
enzygo.com
hello@enzygo.com

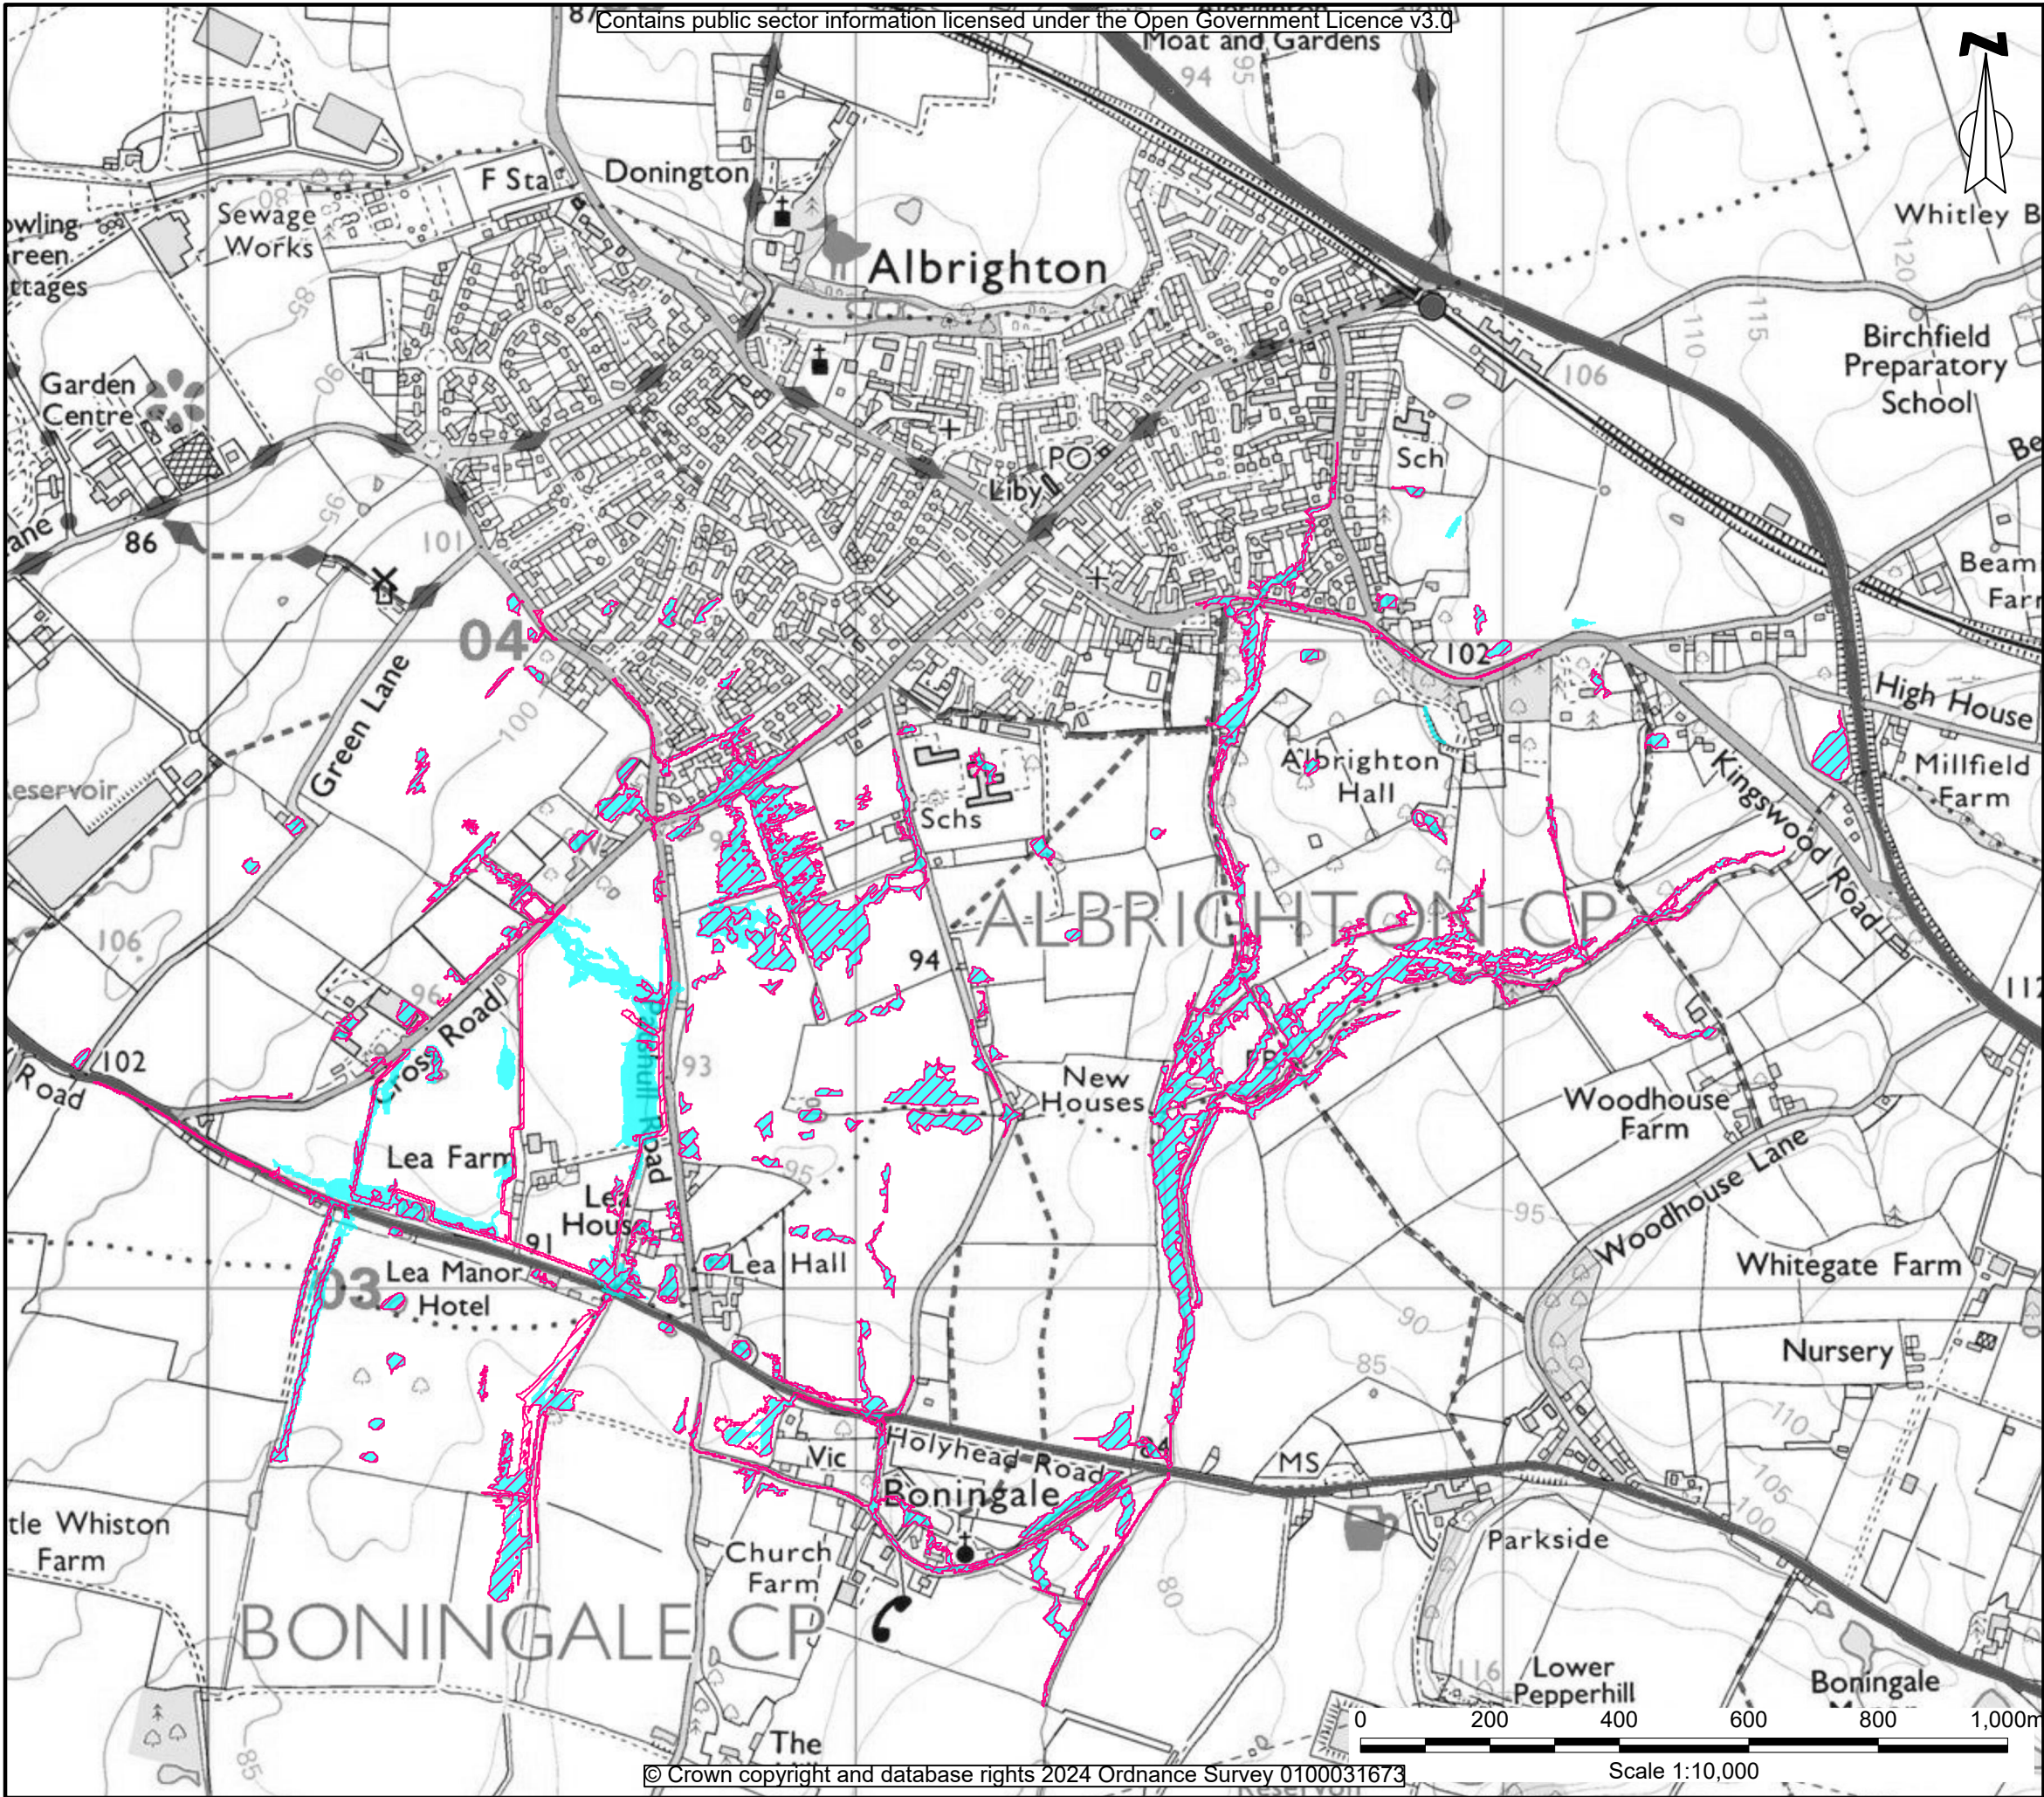

KEY:

- 1000-Year (Run 001 - Baseline)
- 1000-Year (Run 017 - Proposed)

P01	22/11/24	Issued for comment / approval	HDR	HDR	DA
Rev	Date	Description	DRA	CHK	APP

Project
Albrighton South

Client
Boningale Developments Ltd

Drawing Title
Rain on Grid Modelled Outlines (Baseline vs Proposed)

Scale 1:10,000@A3	Date 22/11/24	Status Preliminary
-----------------------------	-------------------------	------------------------------

DWG No. SHF710011-ENZ-XX-XX-DR-Y-0003	Revision P01
---	------------------------

Bristol 01454 269 237 Manchester 0161 413 6444 Sheffield 0114 321 5151	Cardiff 02920 023 700 Cambridge 01799 542 473 Belfast 07377673948
---	--

enzygo

@enzygo
enzygo.com
hello@enzygo.com