


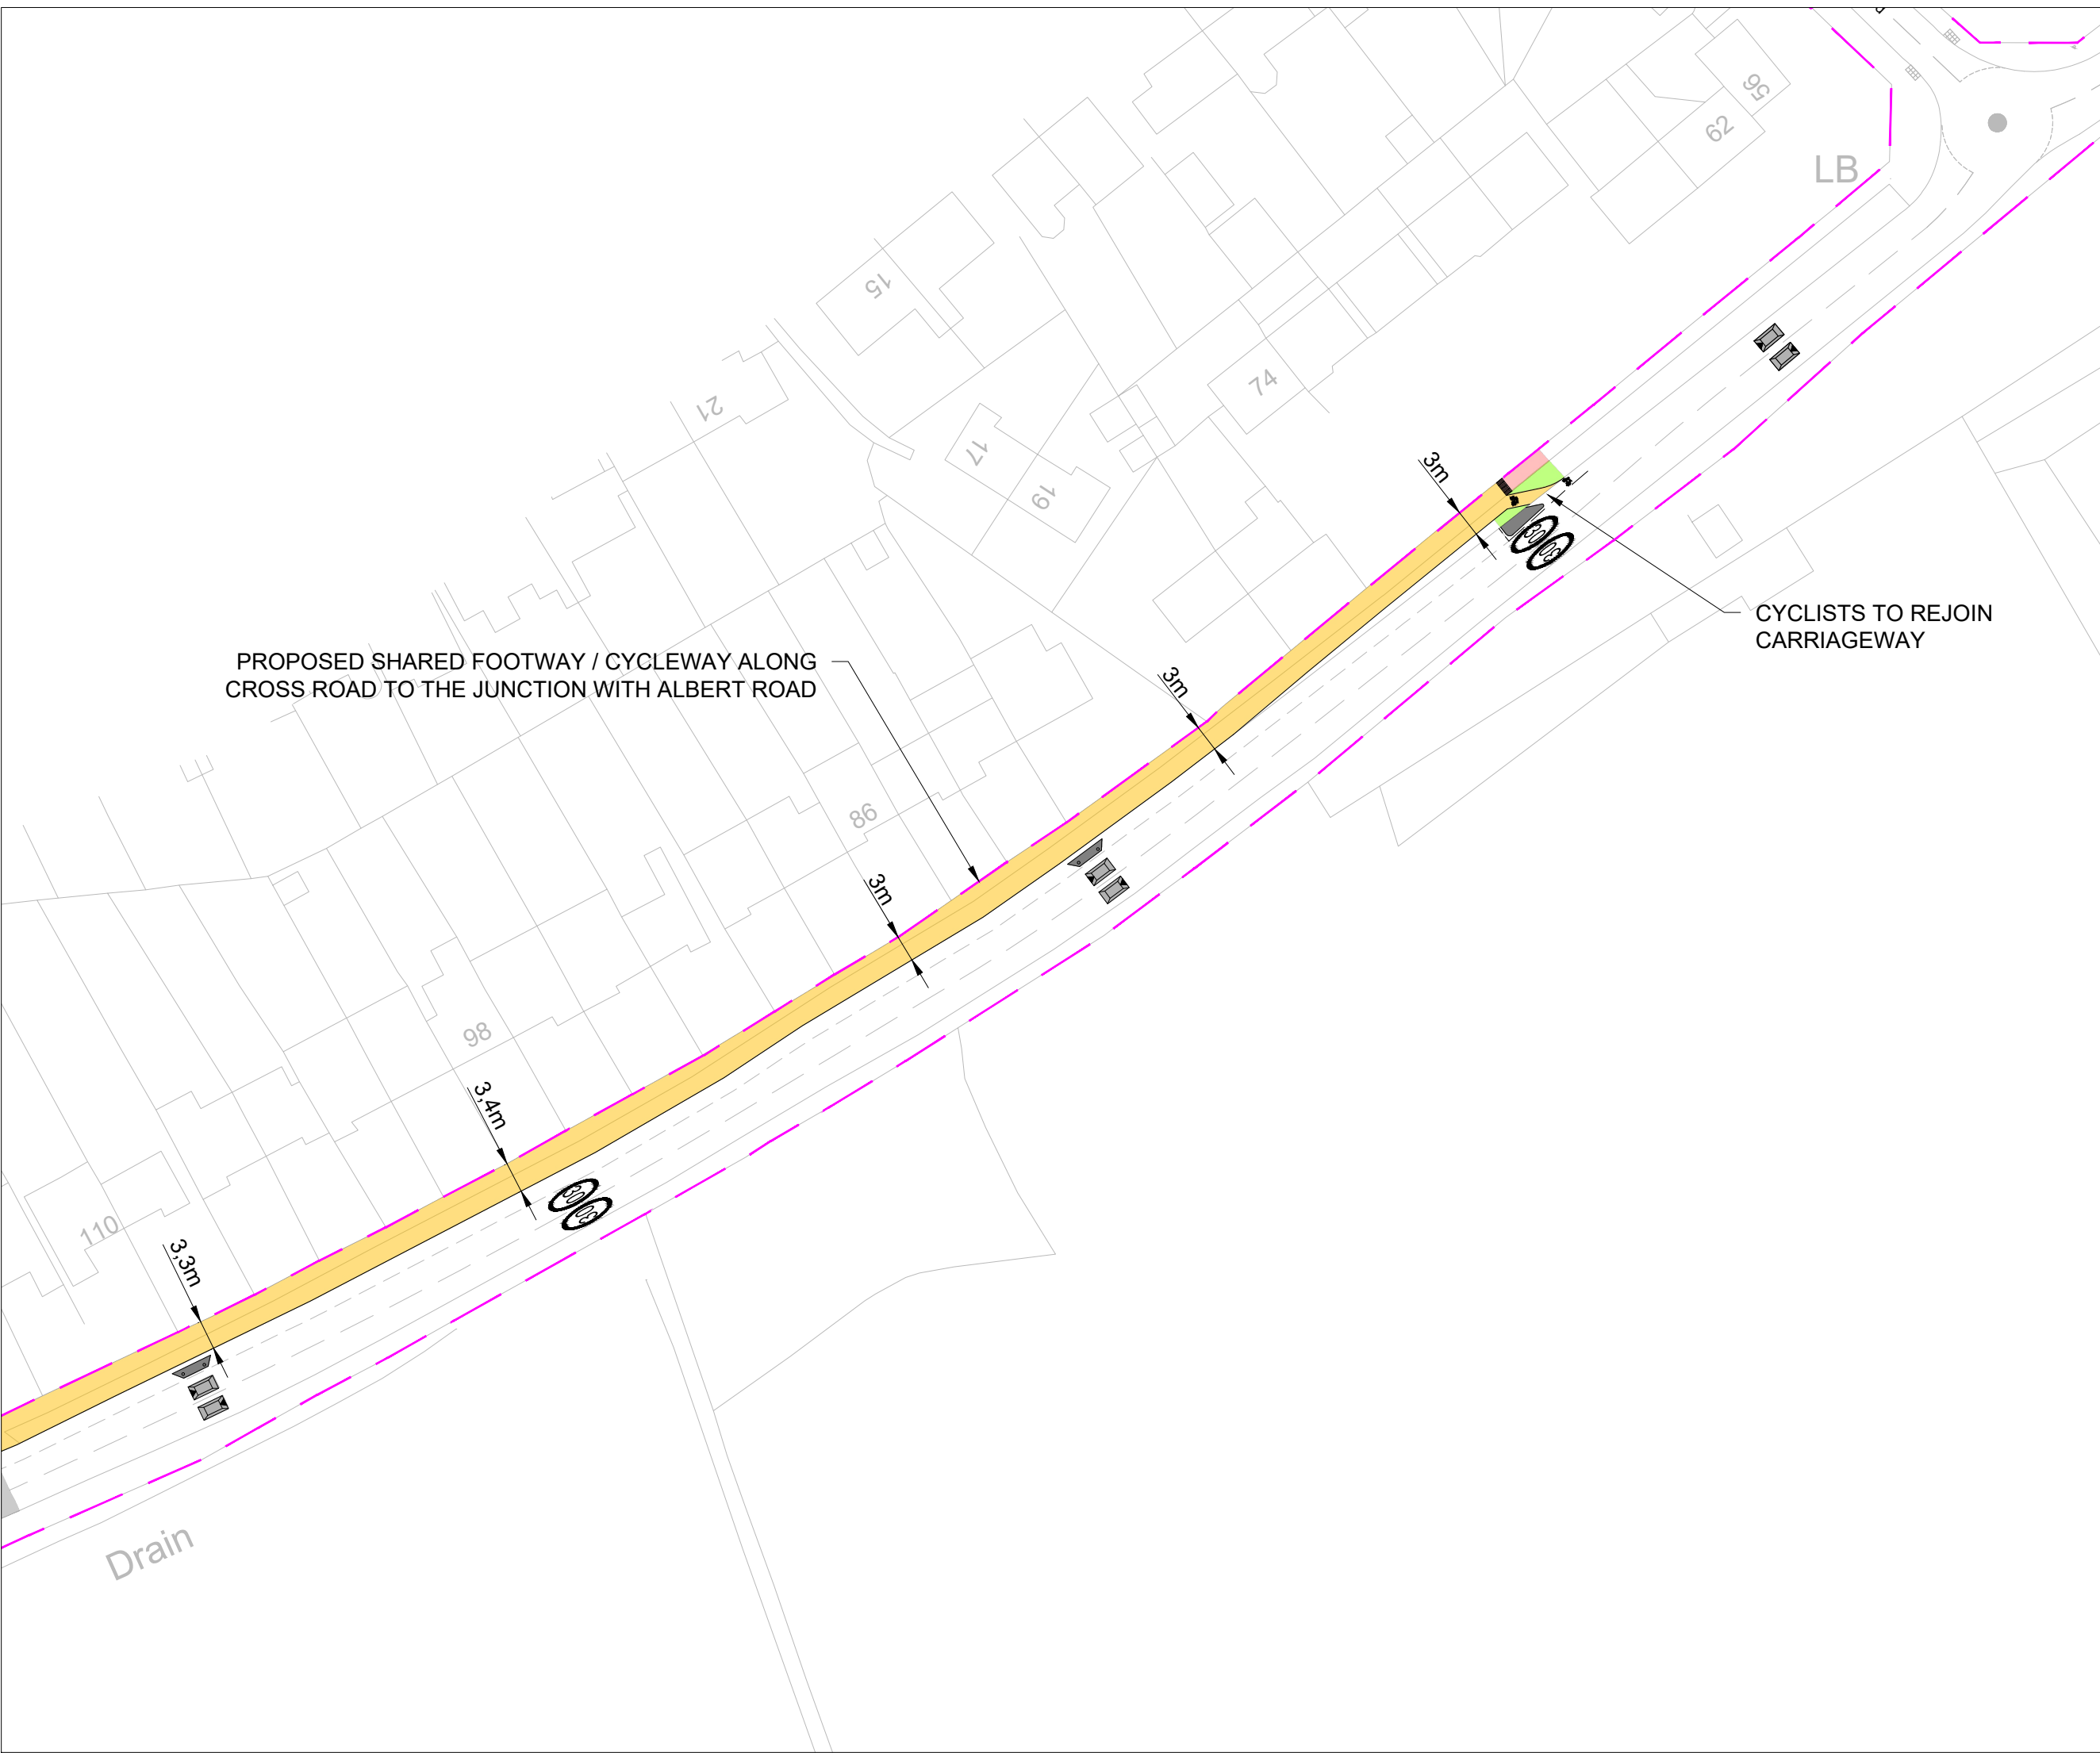

Revision Note:

Notes:

KEY	
	INDICATIVE SPINE ROAD ALIGNMENT
	'GREEN ROUTE' CORRIDOR (MOTOR VEHICLE PROHIBITED EXCEPT FOR ACCESS)
	PROPOSED CARRIAGEWAY
	PROPOSED FOOTWAY
	PROPOSED SHARED FOOTWAY / CYCLEWAY
	PROPOSED VERGE
	HIGHWAY BOUNDARY

Status: PLANNING

Client Name & Project Number: 2530067.61

Boningale Developments Ltd

Project title: Albrighton South

Drawing title: Proposed Off-site Improvements on Cross Road

Scale: 1:750@A3	Drawing no.: 05	Revision: -
Drawn by: KH	Checked by: AM	Date: 07.07.26



W: www.marrons.co.uk T: 0330 912 2670 E: info@marrons.co.uk

The copyright of this drawing belongs to Marrons and should not be copied or reproduced without written consent. This drawing is for planning purposes only and is not to be used as a basis for construction. Do not scale from this drawing - use figured dimensions only.