

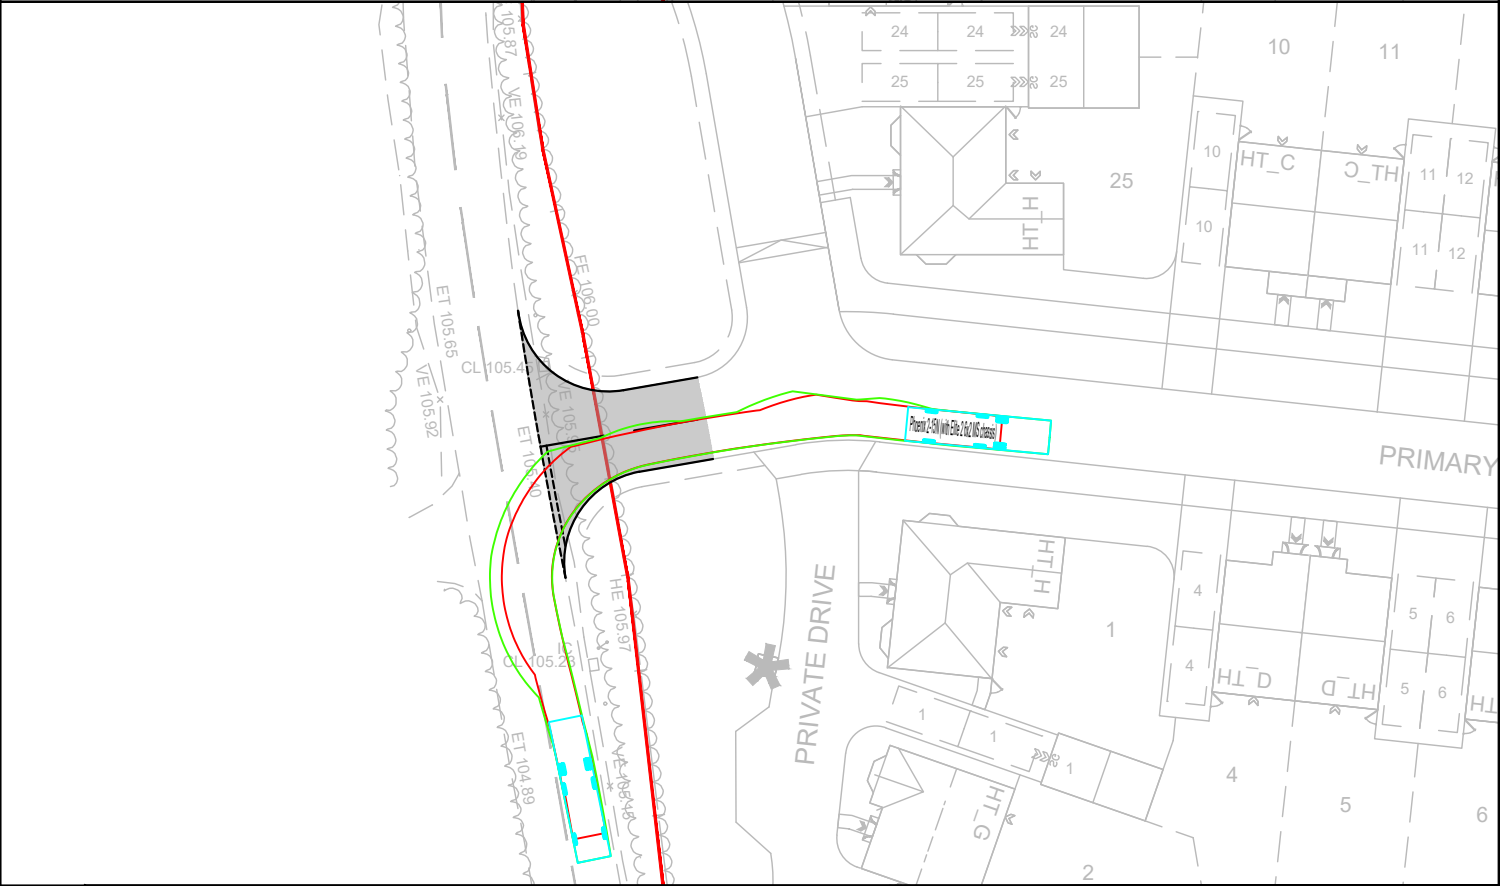
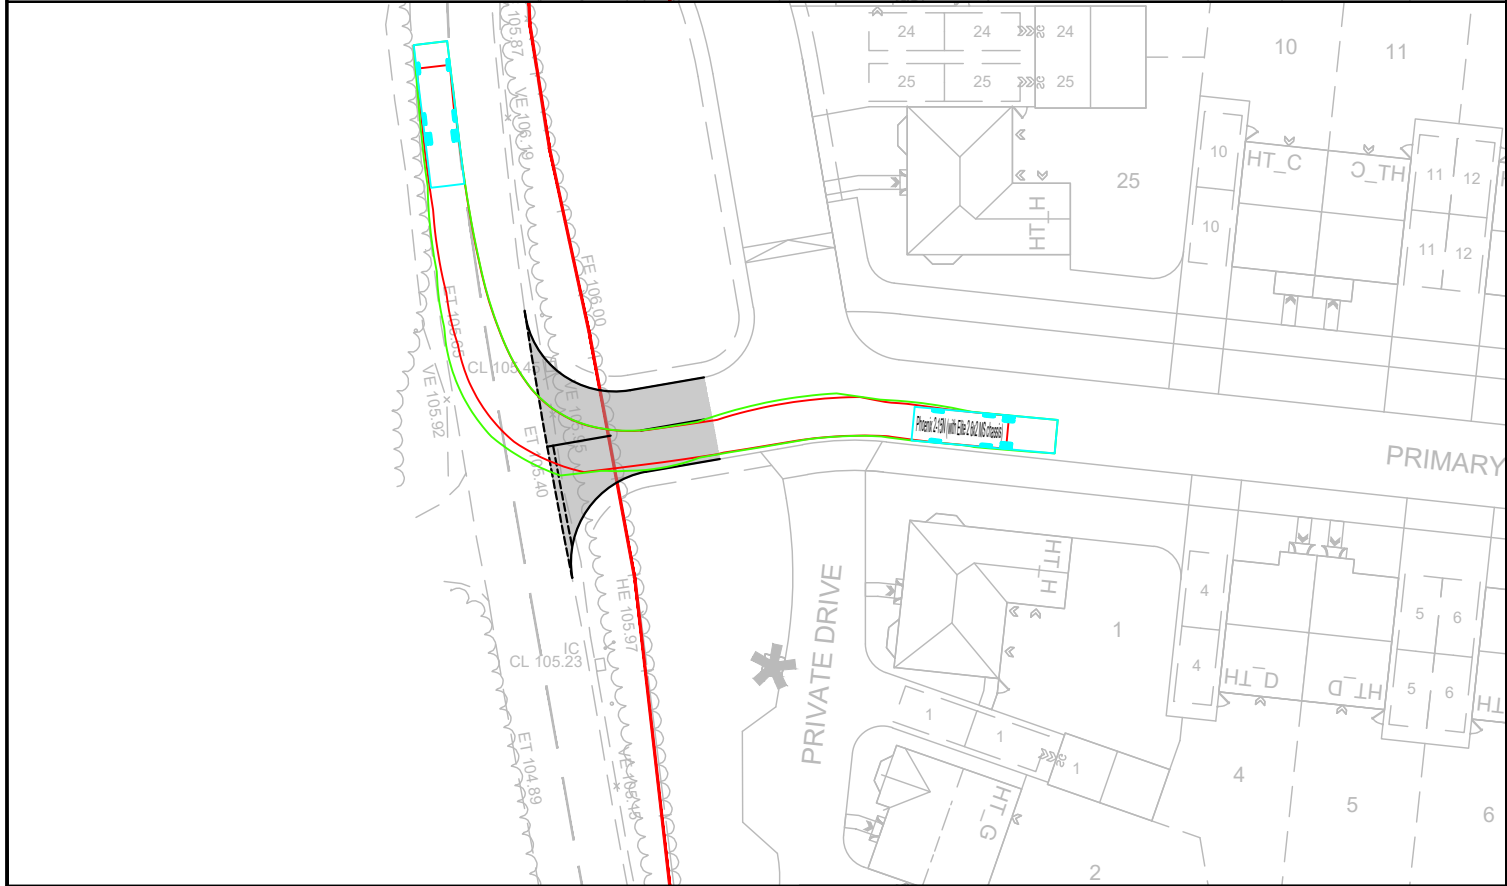
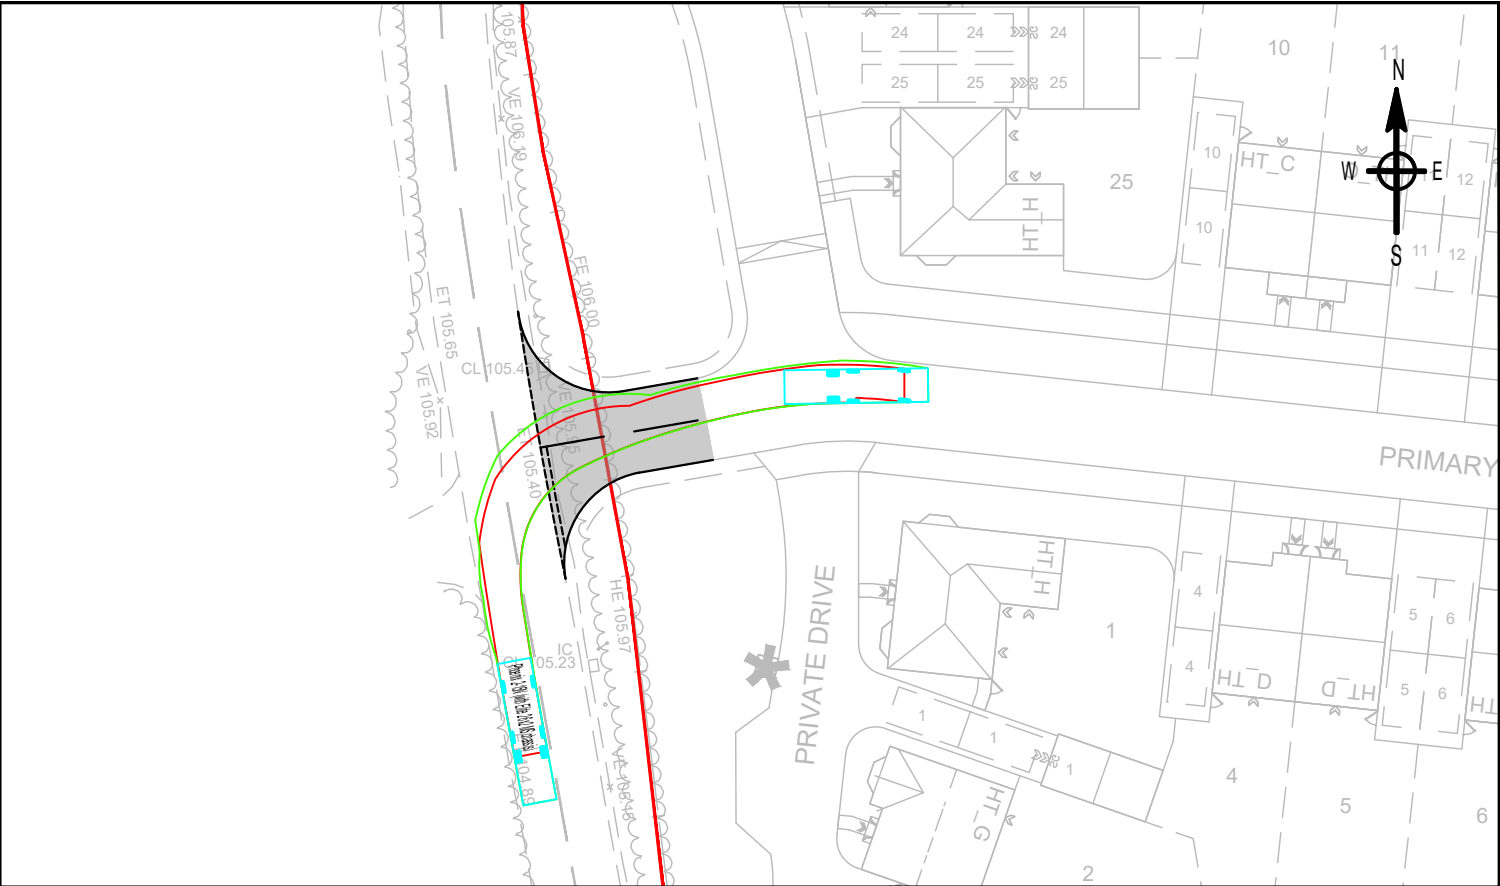


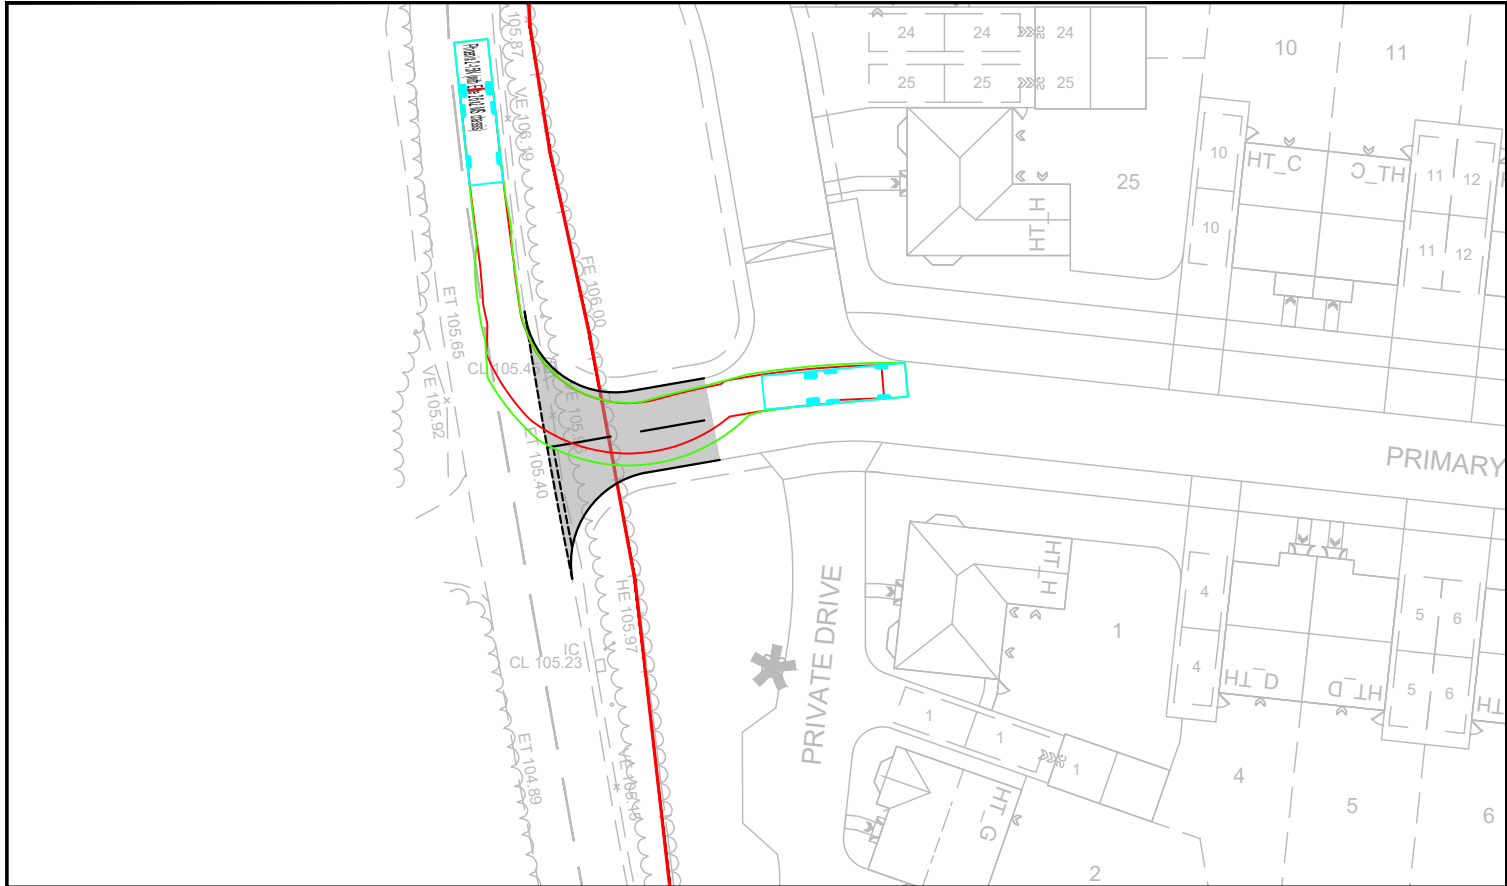

Based upon the Ordnance Survey Map with the permission of the Controller of H.M. Stationary Office @ Crown Copyright Contract No. 100048330					
C	REVISED SITE LAYOUT TO REFLECT LPA AND LLFA COMMENTS	KH	AM	AM	04.02.25
B	UPDATED SITE LAYOUT	KH	AM	AM	25.10.24
A	UPDATED SITE LAYOUT	WL	KH	AM	21.08.24
REV		DR	CH	AP	DATE

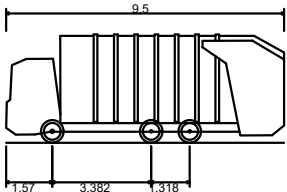

Phoenix 2-15N (with Elite 2 6x2 MS chassis)
Overall Length 9.500m
Overall Width 2.230m
Overall Body Height 3.699m
Min Body Ground Clearance 0.251m
Track Width 2.200m
Lock to lock time 4.00s
Wall to Wall Turning Radius 11.250m

PROJECT
LAND AT TILSTOCK ROAD, TILSTOCK

DRAWING TITLE
PROPOSED SITE ACCESS - REFUSE VEHICLE
SWEEP PATH ANALYSIS - 9.5M VEHICLE

DRAWN BY	CHECKED BY	APPROVED BY	DATE	SCALES @ A3 SIZE	ISSUE STATUS
WL	KH	AM	12.08.24	1:500	PLANNING

CLIENT
BONINGALE HOMES



DRAWING NUMBER	REV.
SH5037-10PD-003	C

CAD FILE NAME : SH5037-10PD-003