



Notes


1. Rails to be minimum 48.3mm outer diameter x 3.2mm thick and galvanized to BS EN ISO 1461:1999.
2. Concrete posts to be C30 concrete minimum
3. 'Godmanchester' post and rail fence from 'Broxap' or similar approved available in both planted and base plate fixing.

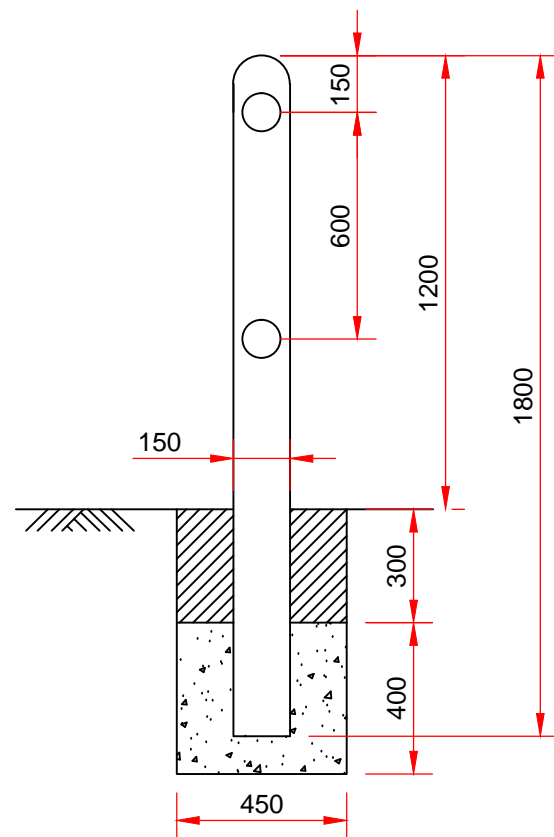


Post and Two Rail Fence
Scale 1:20

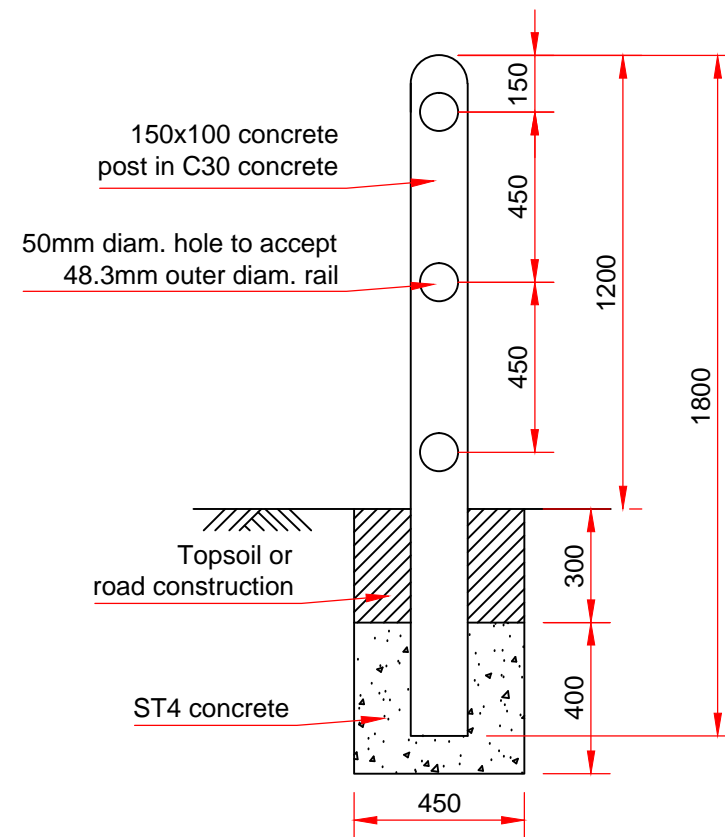

Post and Three Rail Fence
Scale 1:20

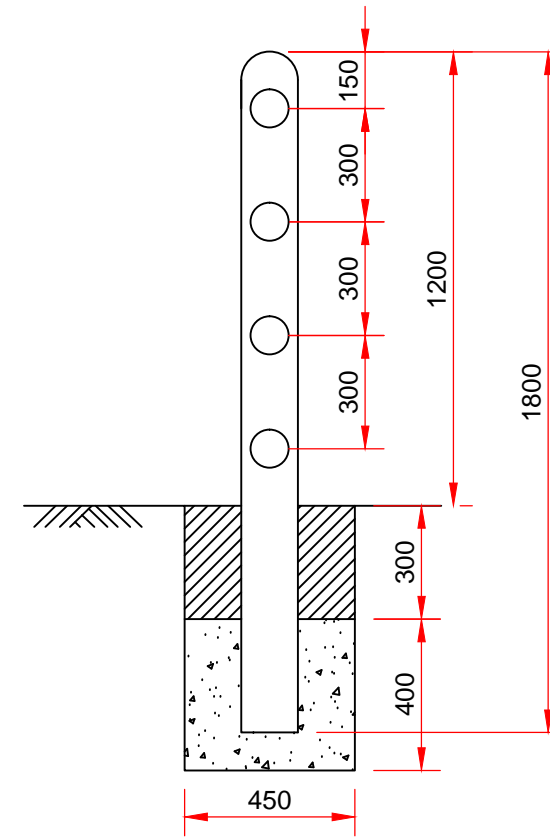

Post and Four Rail Fence
Scale 1:20

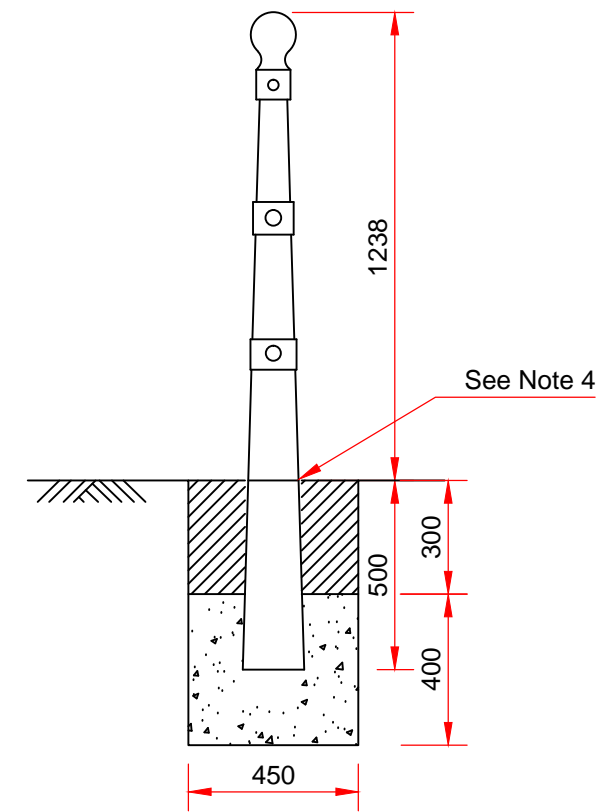

'Godmanchester' Post and Three Rail Fence
Scale 1:20



Standard Detail Post and Rail Fences

Version	Amendment	Date
Checked By: TRE	Drawing Number: SD-400-02	Version: -
Date Issued: Oct 16		