



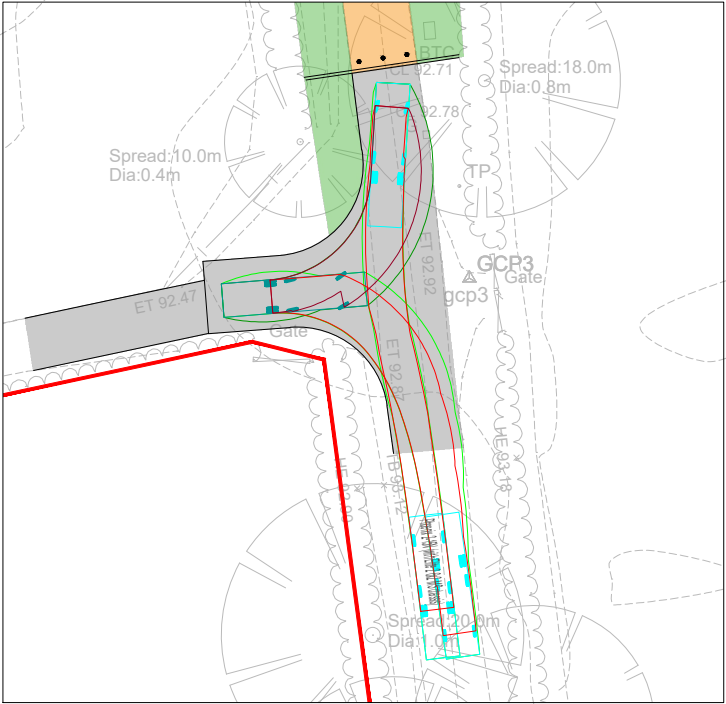

Revision Note:

Notes:

- KEY**
- INDICATIVE SPINE ROAD ALIGNMENT
 - 'GREEN ROUTE' CORRIDOR (MOTOR VEHICLE PROHIBITED EXCEPT FOR ACCESS)
 - PROPOSED CARRIAGEWAY
 - PROPOSED FOOTWAY
 - PROPOSED SHARED FOOTWAY / CYCLEWAY
 - PROPOSED VERGE
 - HIGHWAY BOUNDARY

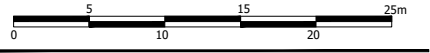

Status: PLANNING

Client Name & Project Number: 2530067.61

Project title: Boningale Developments Ltd
Albrighton South

Drawing title: Proposed Highway Amendments to Patshull Road

Scale: 1:500@A3	Drawing no.: 06	Revision: -
Drawn by: KH	Checked by: AM	Date: 07.07.26



W: www.marrons.co.uk T: 0330 912 2670 E: info@marrons.co.uk

The copyright of this drawing belongs to Marrons and should not be copied or reproduced without written consent. This drawing is for planning purposes only and is not to be used as a basis for construction. Do not scale from this drawing - use figured dimensions only.