


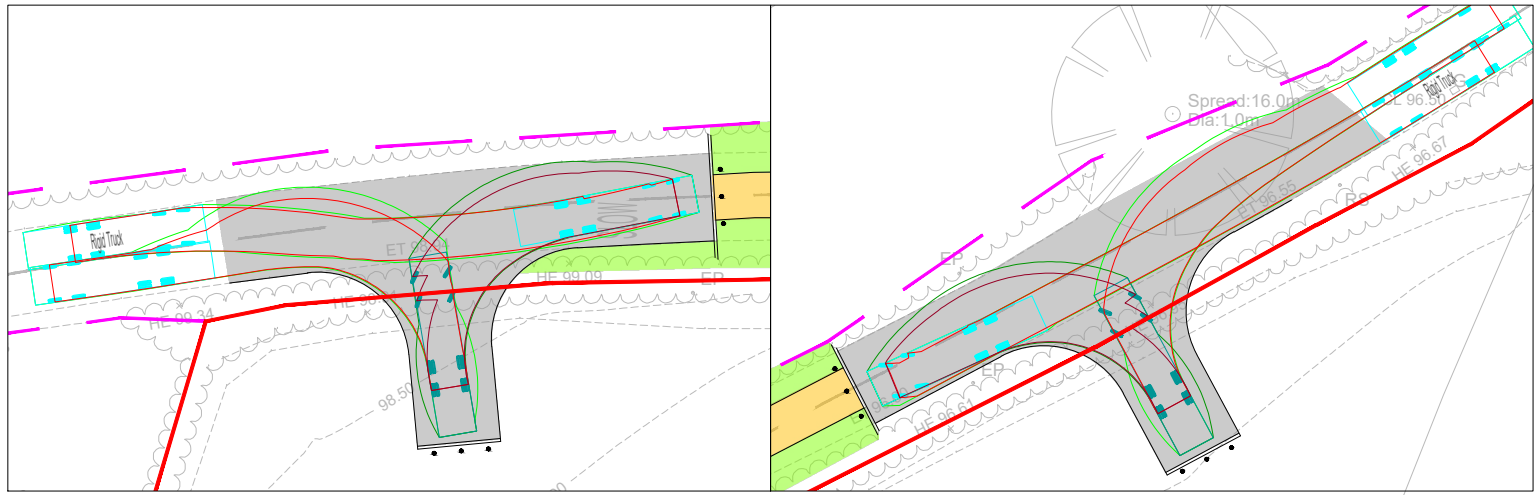

The Viewlands

Pond

Pond

Pond

Revision Note: -

Notes:

KEY

INDICATIVE SPINE ROAD ALIGNMENT

'GREEN ROUTE' CORRIDOR (MOTOR VEHICLE PROHIBITED EXCEPT FOR ACCESS)

PROPOSED CARRIAGEWAY

PROPOSED FOOTWAY

PROPOSED SHARED FOOTWAY / CYCLEWAY

PROPOSED VERGE

HIGHWAY BOUNDARY

0 10 20 30m

Status: PLANNING

Client Name & Project Number: 2530067.61

Boningale Developments Ltd

Project title: Albrighton South

Drawing title: Proposed Site Access Strategy - Southwestern Site Access with A464

Scale: 1:500@A1

Drawing no.: 02

Revision: -

Drawn by: KH

Checked by: AM

Date: 07.07.26

Marrons

W: www.marrons.co.uk 0330 912 2670 E: info@marrons.co.uk

The copyright of this drawing belongs to Marrons and should not be copied or reproduced without written consent. This drawing is for planning purposes only and is not to be used as a basis for construction. Do not scale from this drawing - use figured dimensions only.