


Sectional Elevation

Notes:

1. All dimensions in mm.
2. Timber edgings and posts to comply with Specification, Clause 304, and to be preserved to class 4 of BS8417 with a 30 year desired service life.
3. Timber edgings to be fixed to each post with 2 no. 50 long galvanised nails.

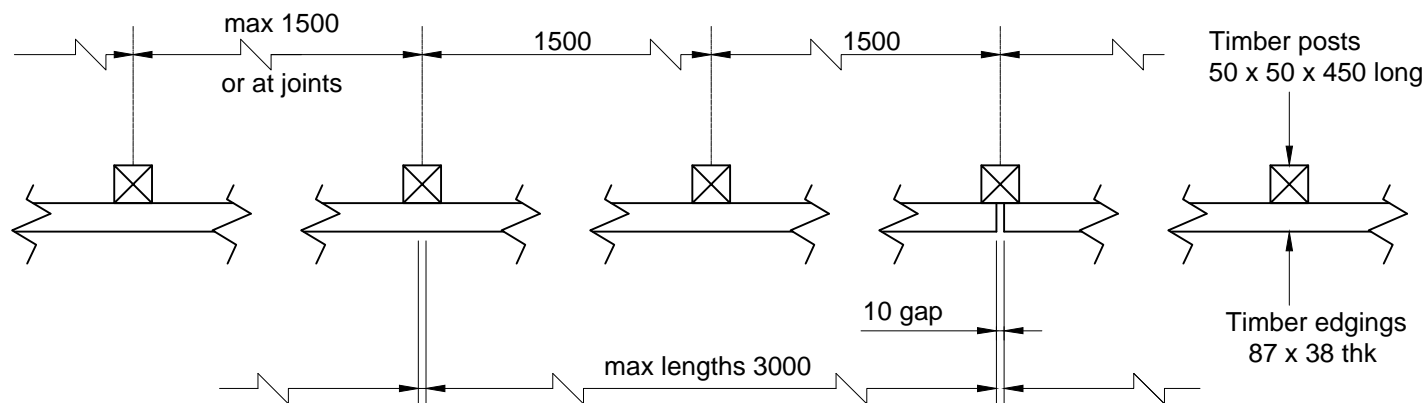

Plan



Standard Detail Timber Footway Edging

Version	Amendment	Date
Checked By: M. Batham	Drawing Number: SD-1100-14	Version: -
Date Issued: Oct 16		