


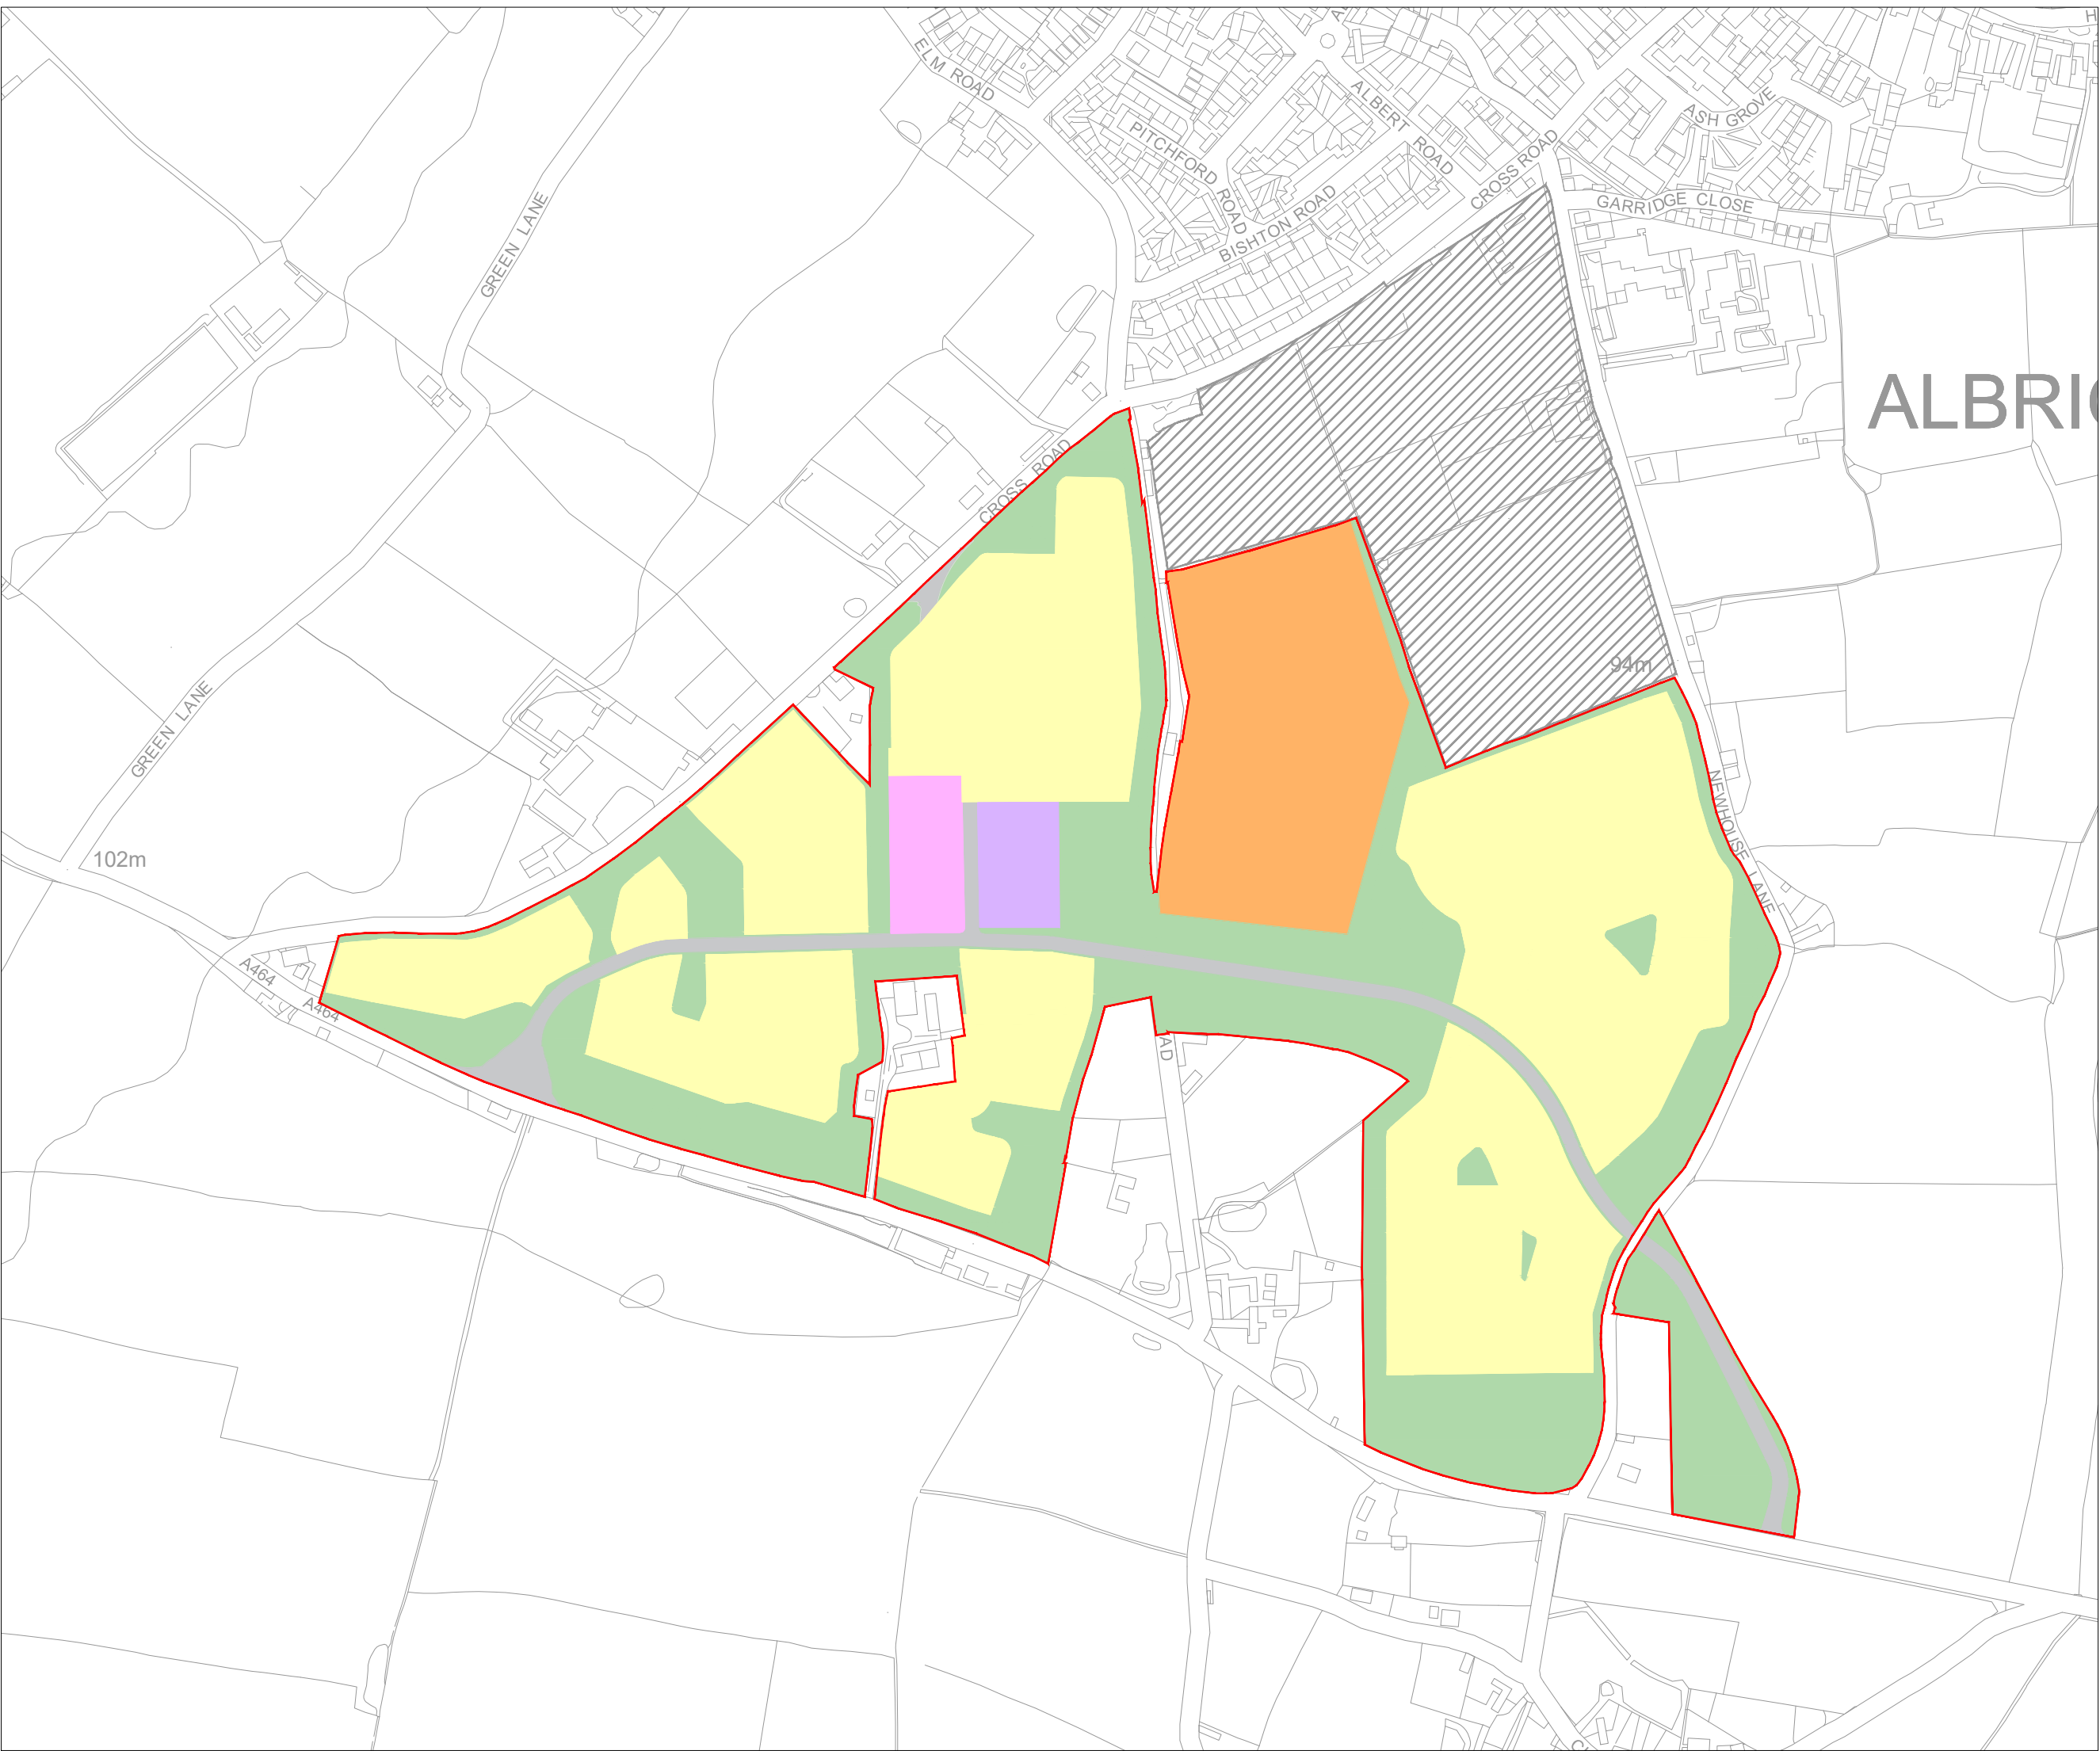

Revision Note: -

Notes:

	Site Boundary		48.6ha
	Residential Area		22.8ha
	School Area		5.5ha
	Public Open Space and Green Infrastructure*		16.7ha
	Infrastructure		2.1ha
	Care Home		0.8ha
	Local Centre		0.7ha
	Safeguarded Land and Land Controlled by Other Developer		

Note:
* With an allowance for access into development areas from associated internal infrastructure



Status: PLANNING

Client Name & Project Number:
Boningle Developments Ltd

Project title:
Albrighton South

Drawing title:
Parameter Plan

Scale: 1:5,000@A3	Drawing no.: 2503213.24_09	Revision: -
Drawn by: MS	Checked by: LH	Date: 06.07.26



W: www.marrons.co.uk T: 0330 912 2670 E: info@marrons.co.uk

The copyright of this drawing belongs to Marrons and should not be copied or reproduced without written consent.
This drawing is for planning purposes only and is not to be used as a basis for construction.
Do not scale from this drawing - use figured dimensions only.