


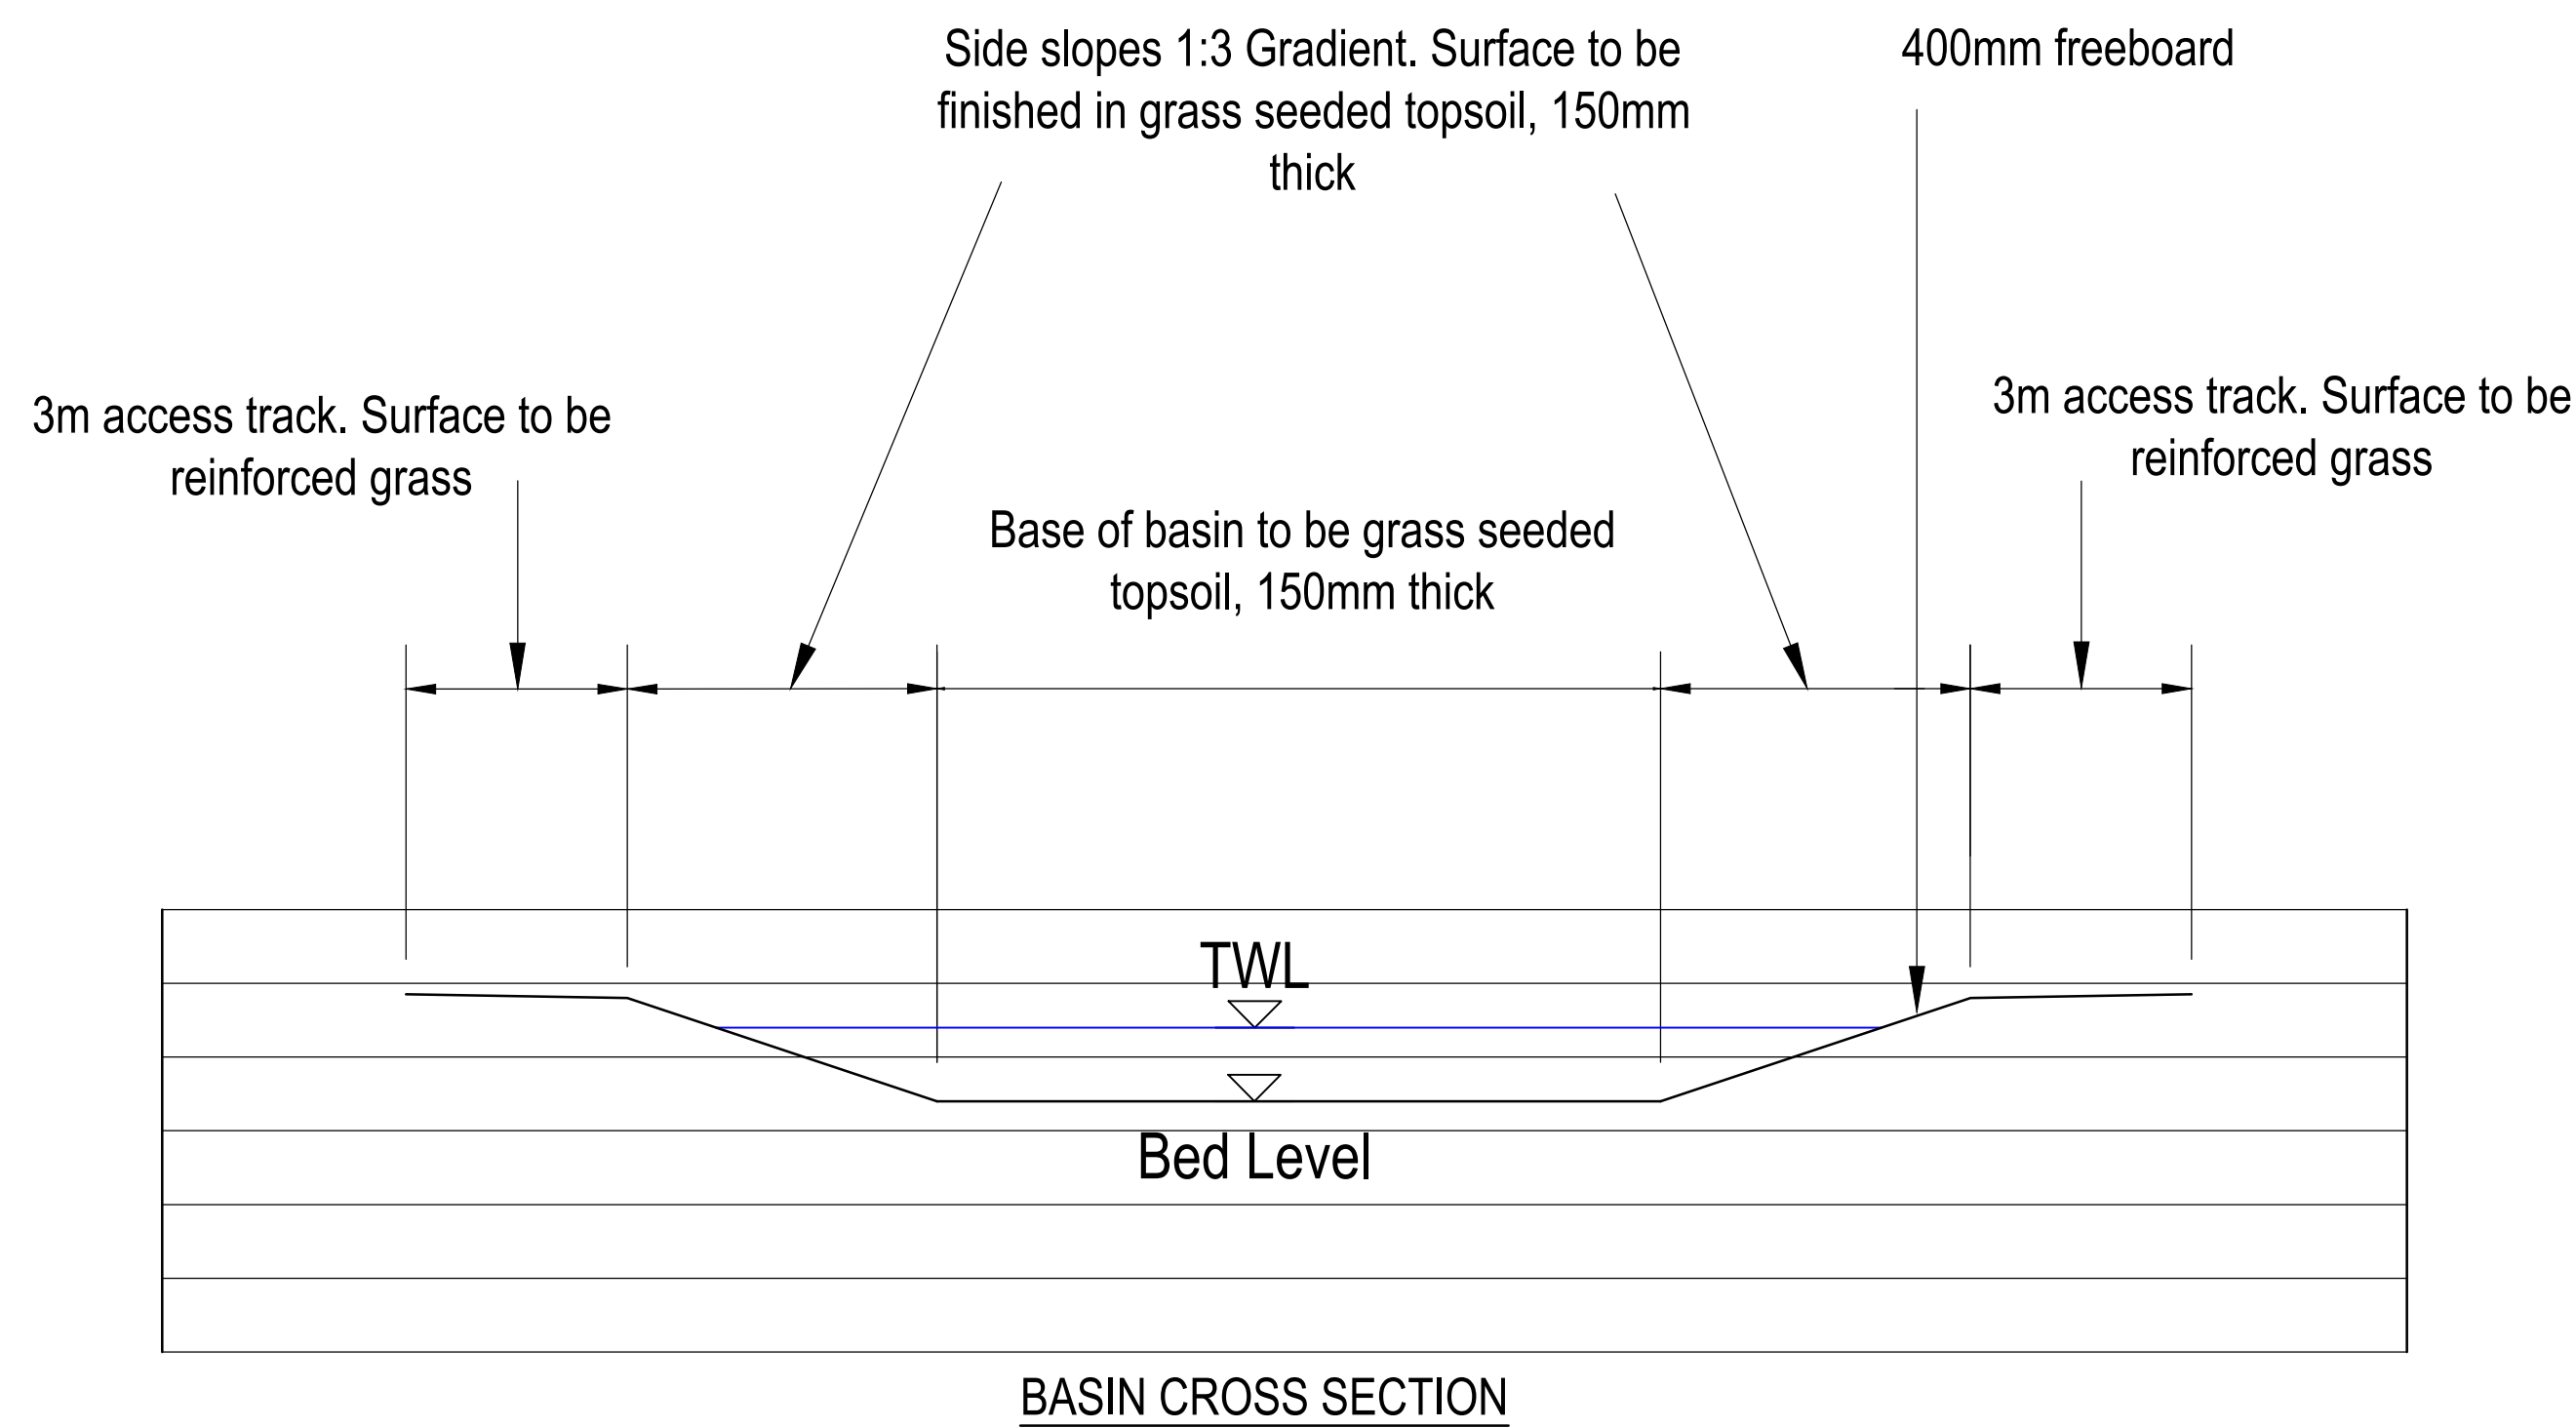

- Notes:
1. Typical basin cross section shown.
 2. Site specific details and dimensions to be provided at detailed design.

P01	First Issue.	JSS	KBE	04.07.2024
REV	DESCRIPTION	SIG	CHK	DATE

BONINGALE HOMES LIMITED

ALBRIGHTON SOUTH

TYPICAL BASIN CROSS SECTION



Eastwood

CONSULTING ENGINEERS

St Andrew's House
23 Kingfield Road
Sheffield, S11 9AS

T: 0114 255 4554
E: mail@eastwoodce.com
eastwoodce.com

ECE PROJECT No	SCALE AT A1	STATUS	SUITABLE FOR
48842	NTS	S0	Initial
DRAWING NUMBER			
48842 - ECE - XX - XX - SK - C - 0012	P01		
Project	Originator	Zone	Level
Type	Role	Number	