


Notes

1. All dimensions in mm.
2. Nominal cobble size 75 - 100mm as described on scheme drawing.
3. Cobble material and shape as described in task order.
4. Black powder dye added to dry mix. Water to be applied via 3 separate applications. Leave 15 mins between each application and check depth of water penetration before next application. Dry mix must be fully saturated after 3rd application. Do not over wet if cobbles are on a gradient. 20mm shoulder showing on cobbles.
5. Mortar to be in accordance with BS EN 197 and BS EN 13139, and compressive strength after 28 days to be 70N/mm²
6. Mortar colours as described on scheme drawings.

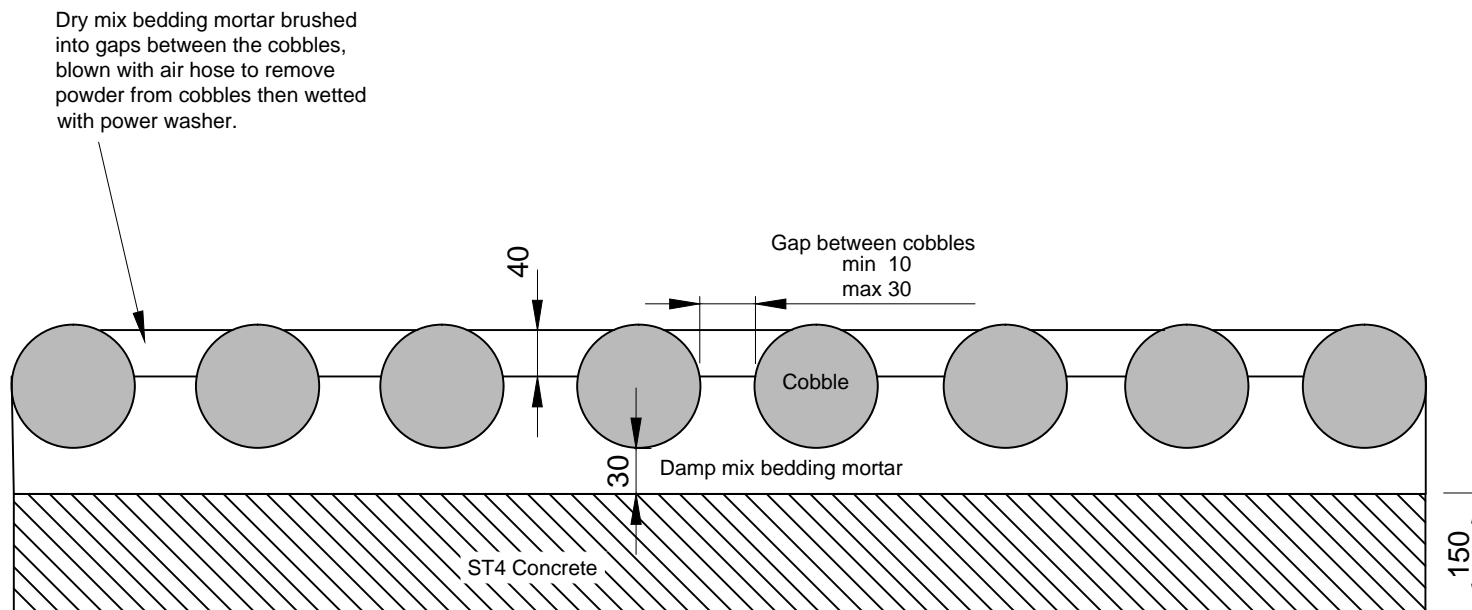

Standard Detail Typical Section Cobbled Area

Drawing Title:

Version	Amendment	Date
Checked By: M.Batham	Drawing Number: SD-1100-19	Version: -
Date Issued: Oct 16		