
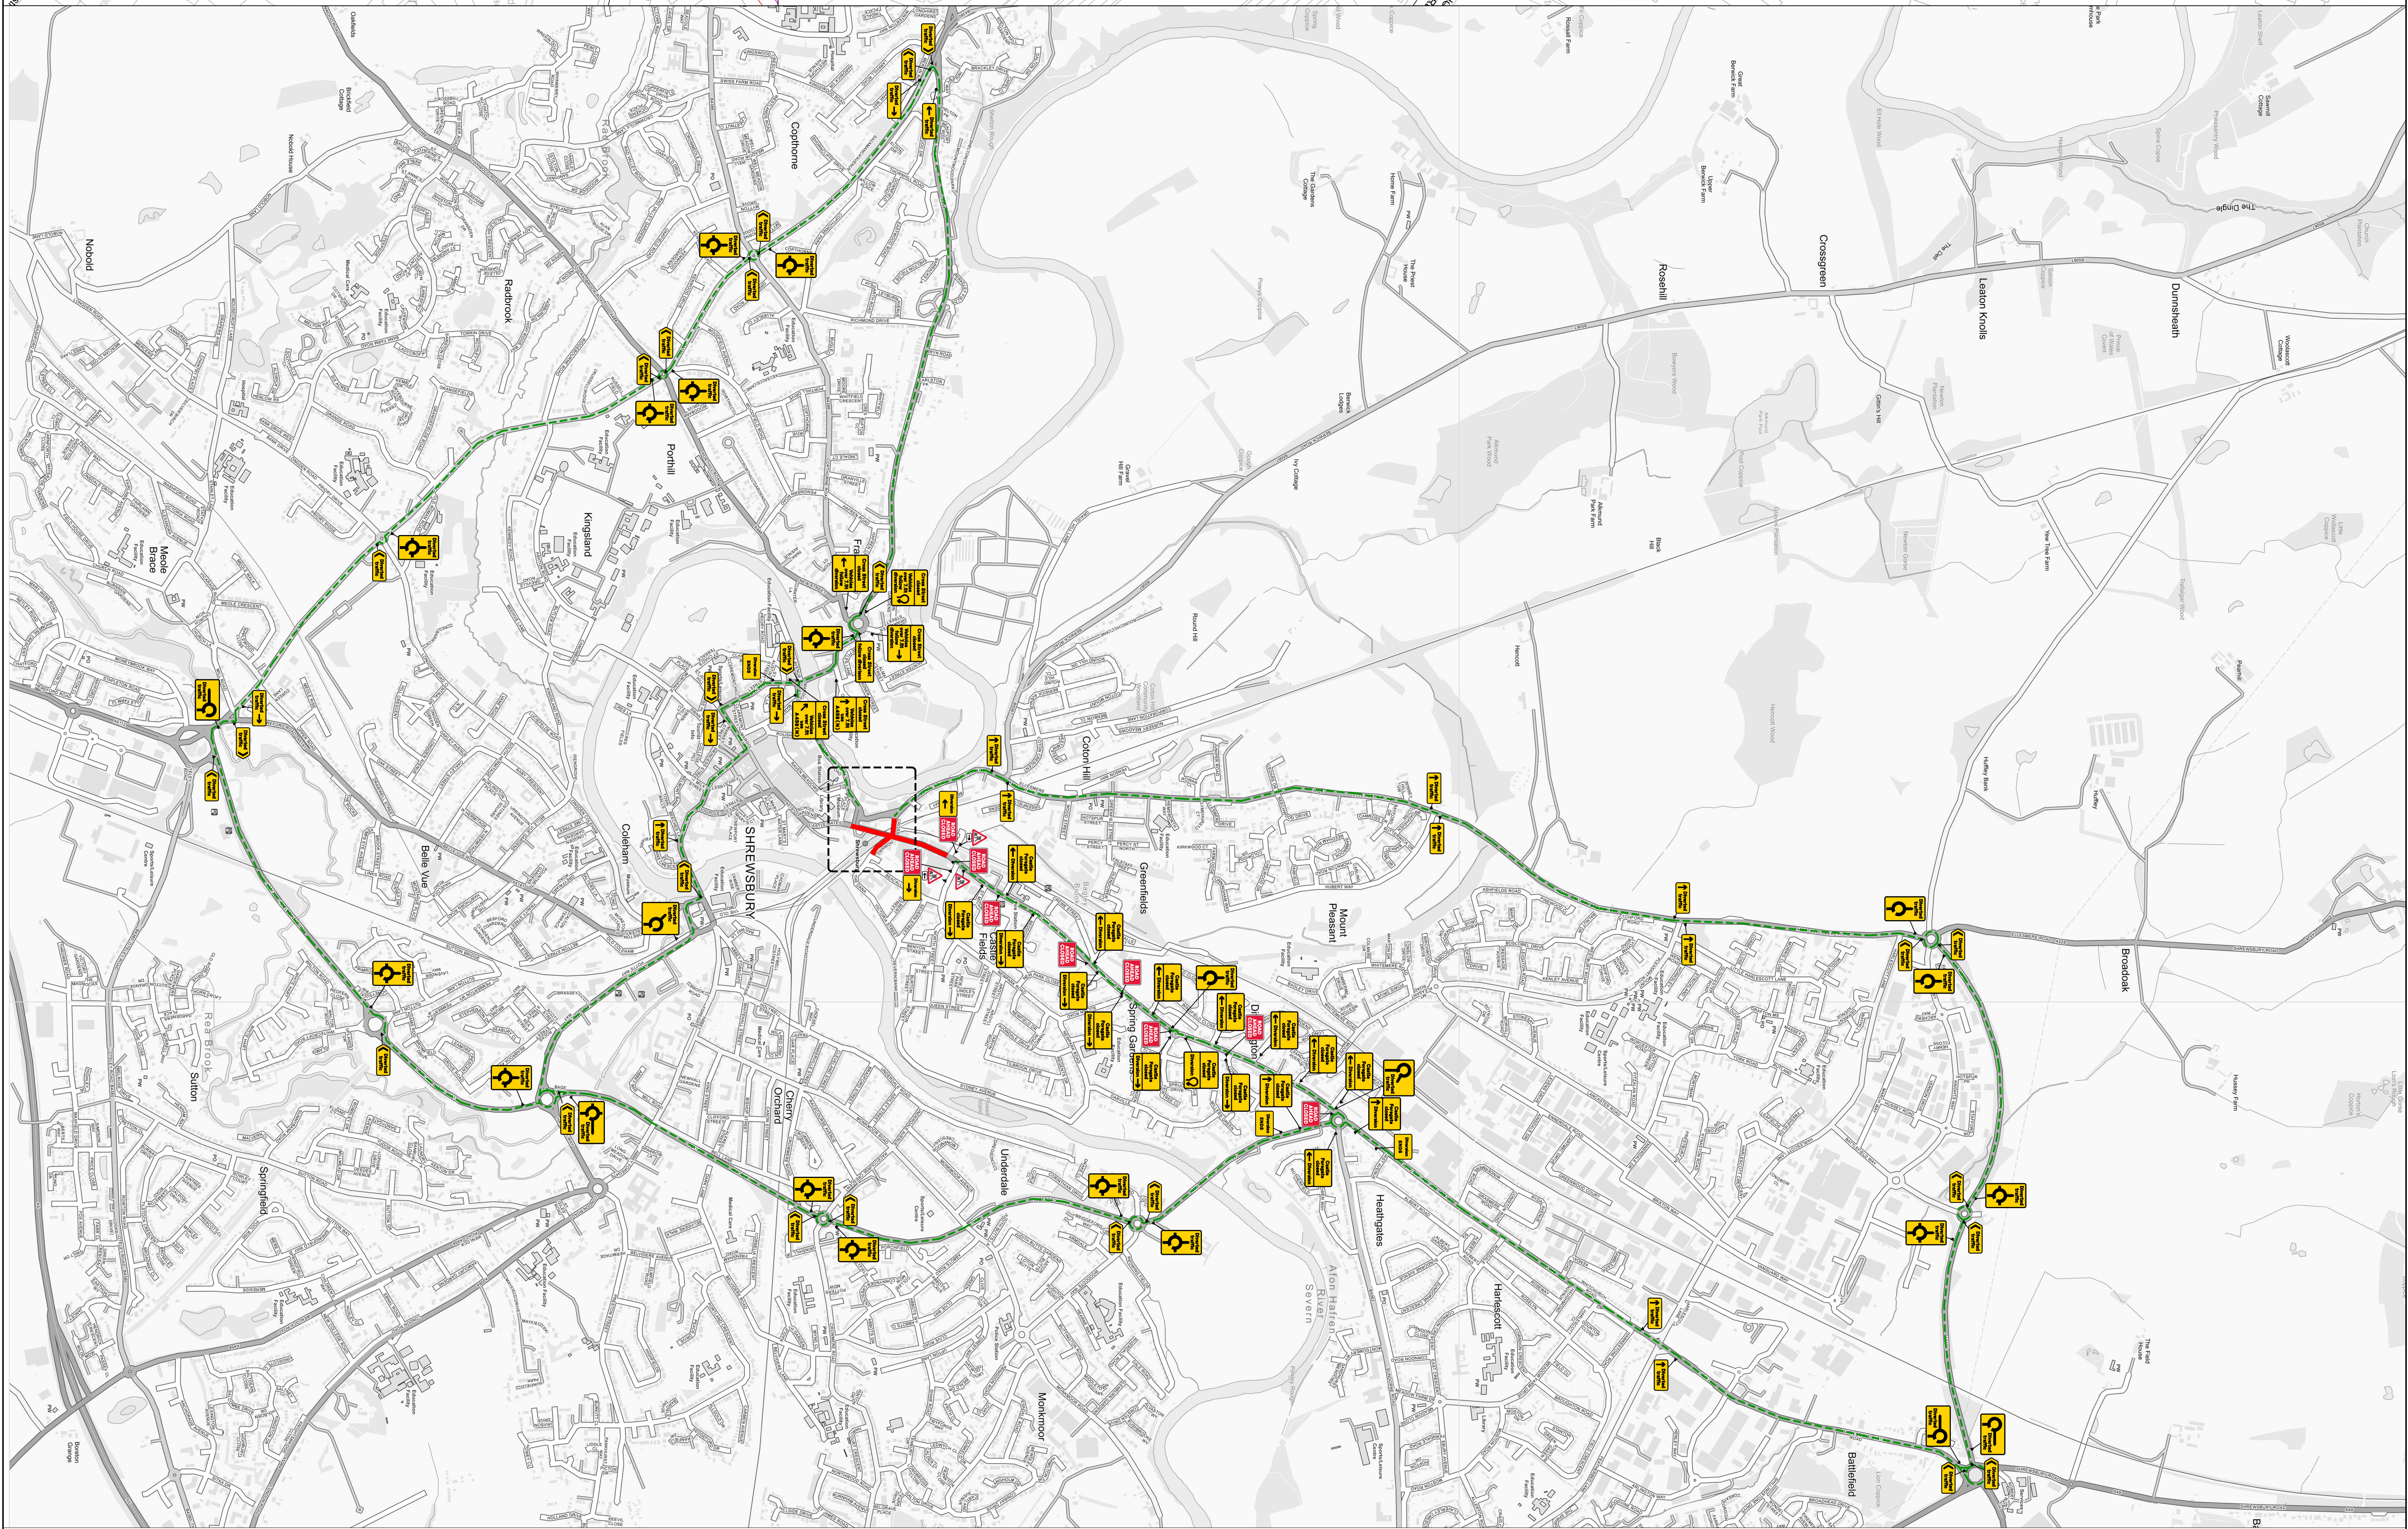
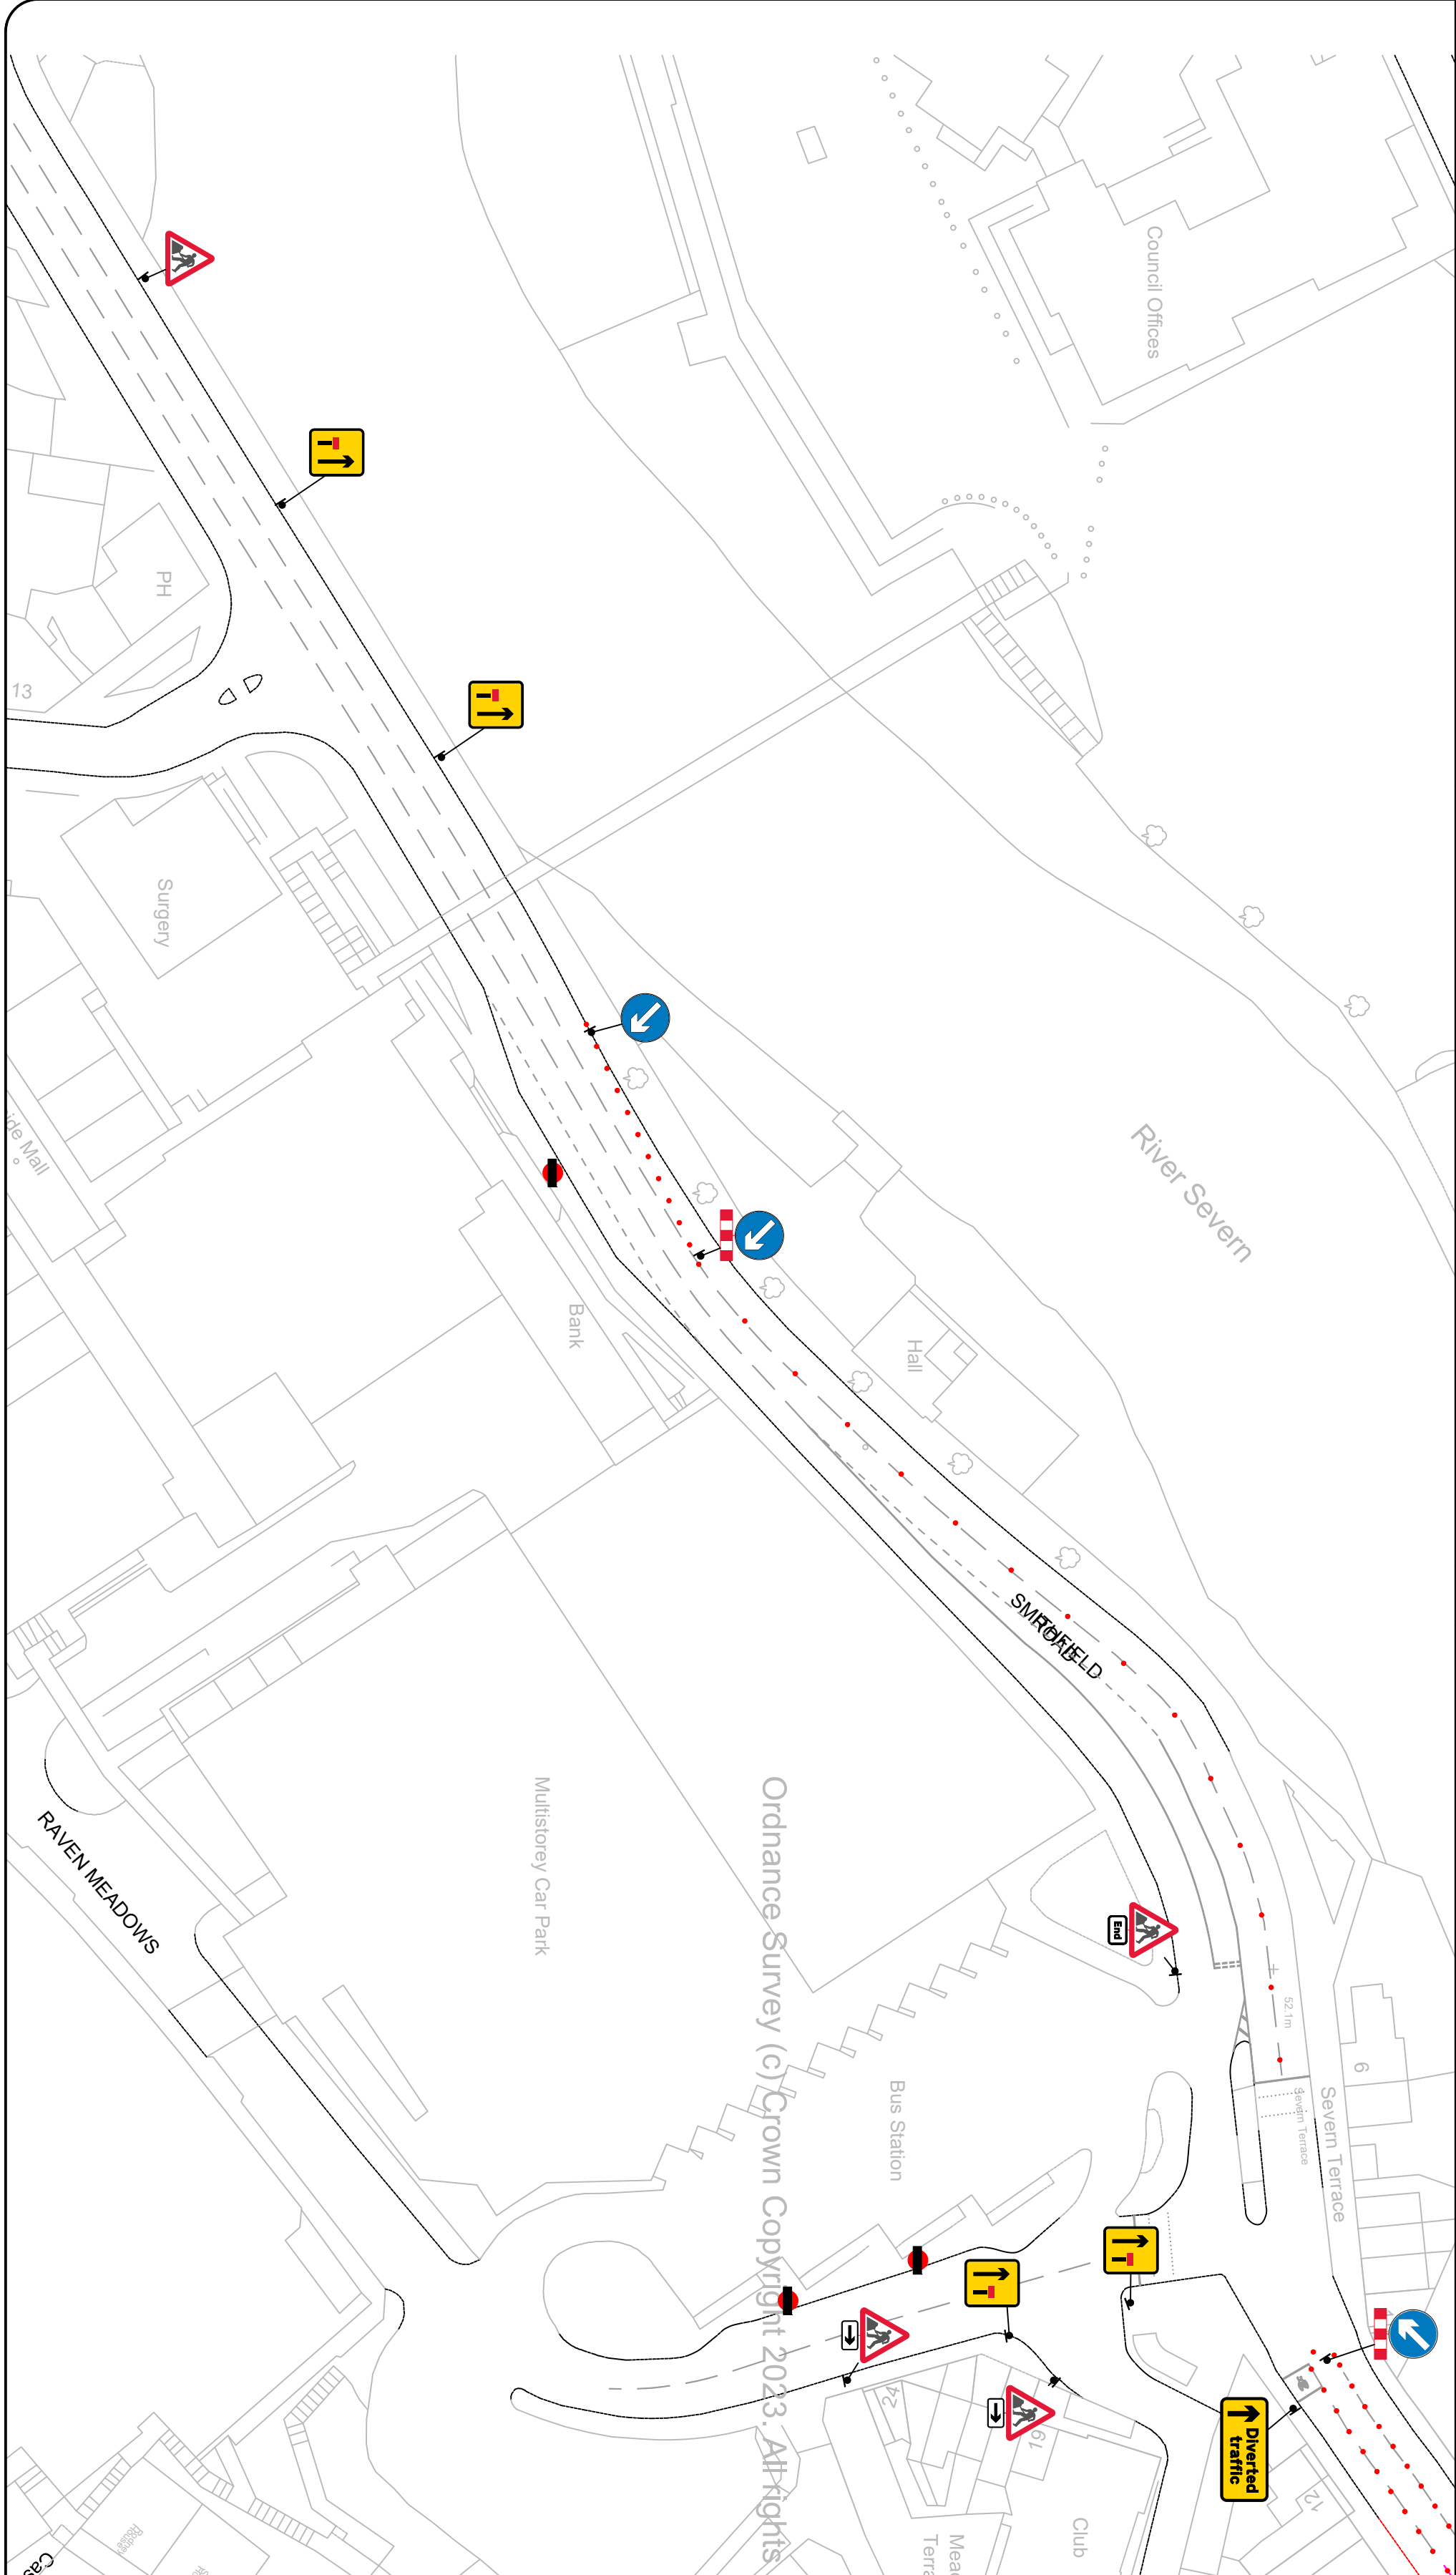
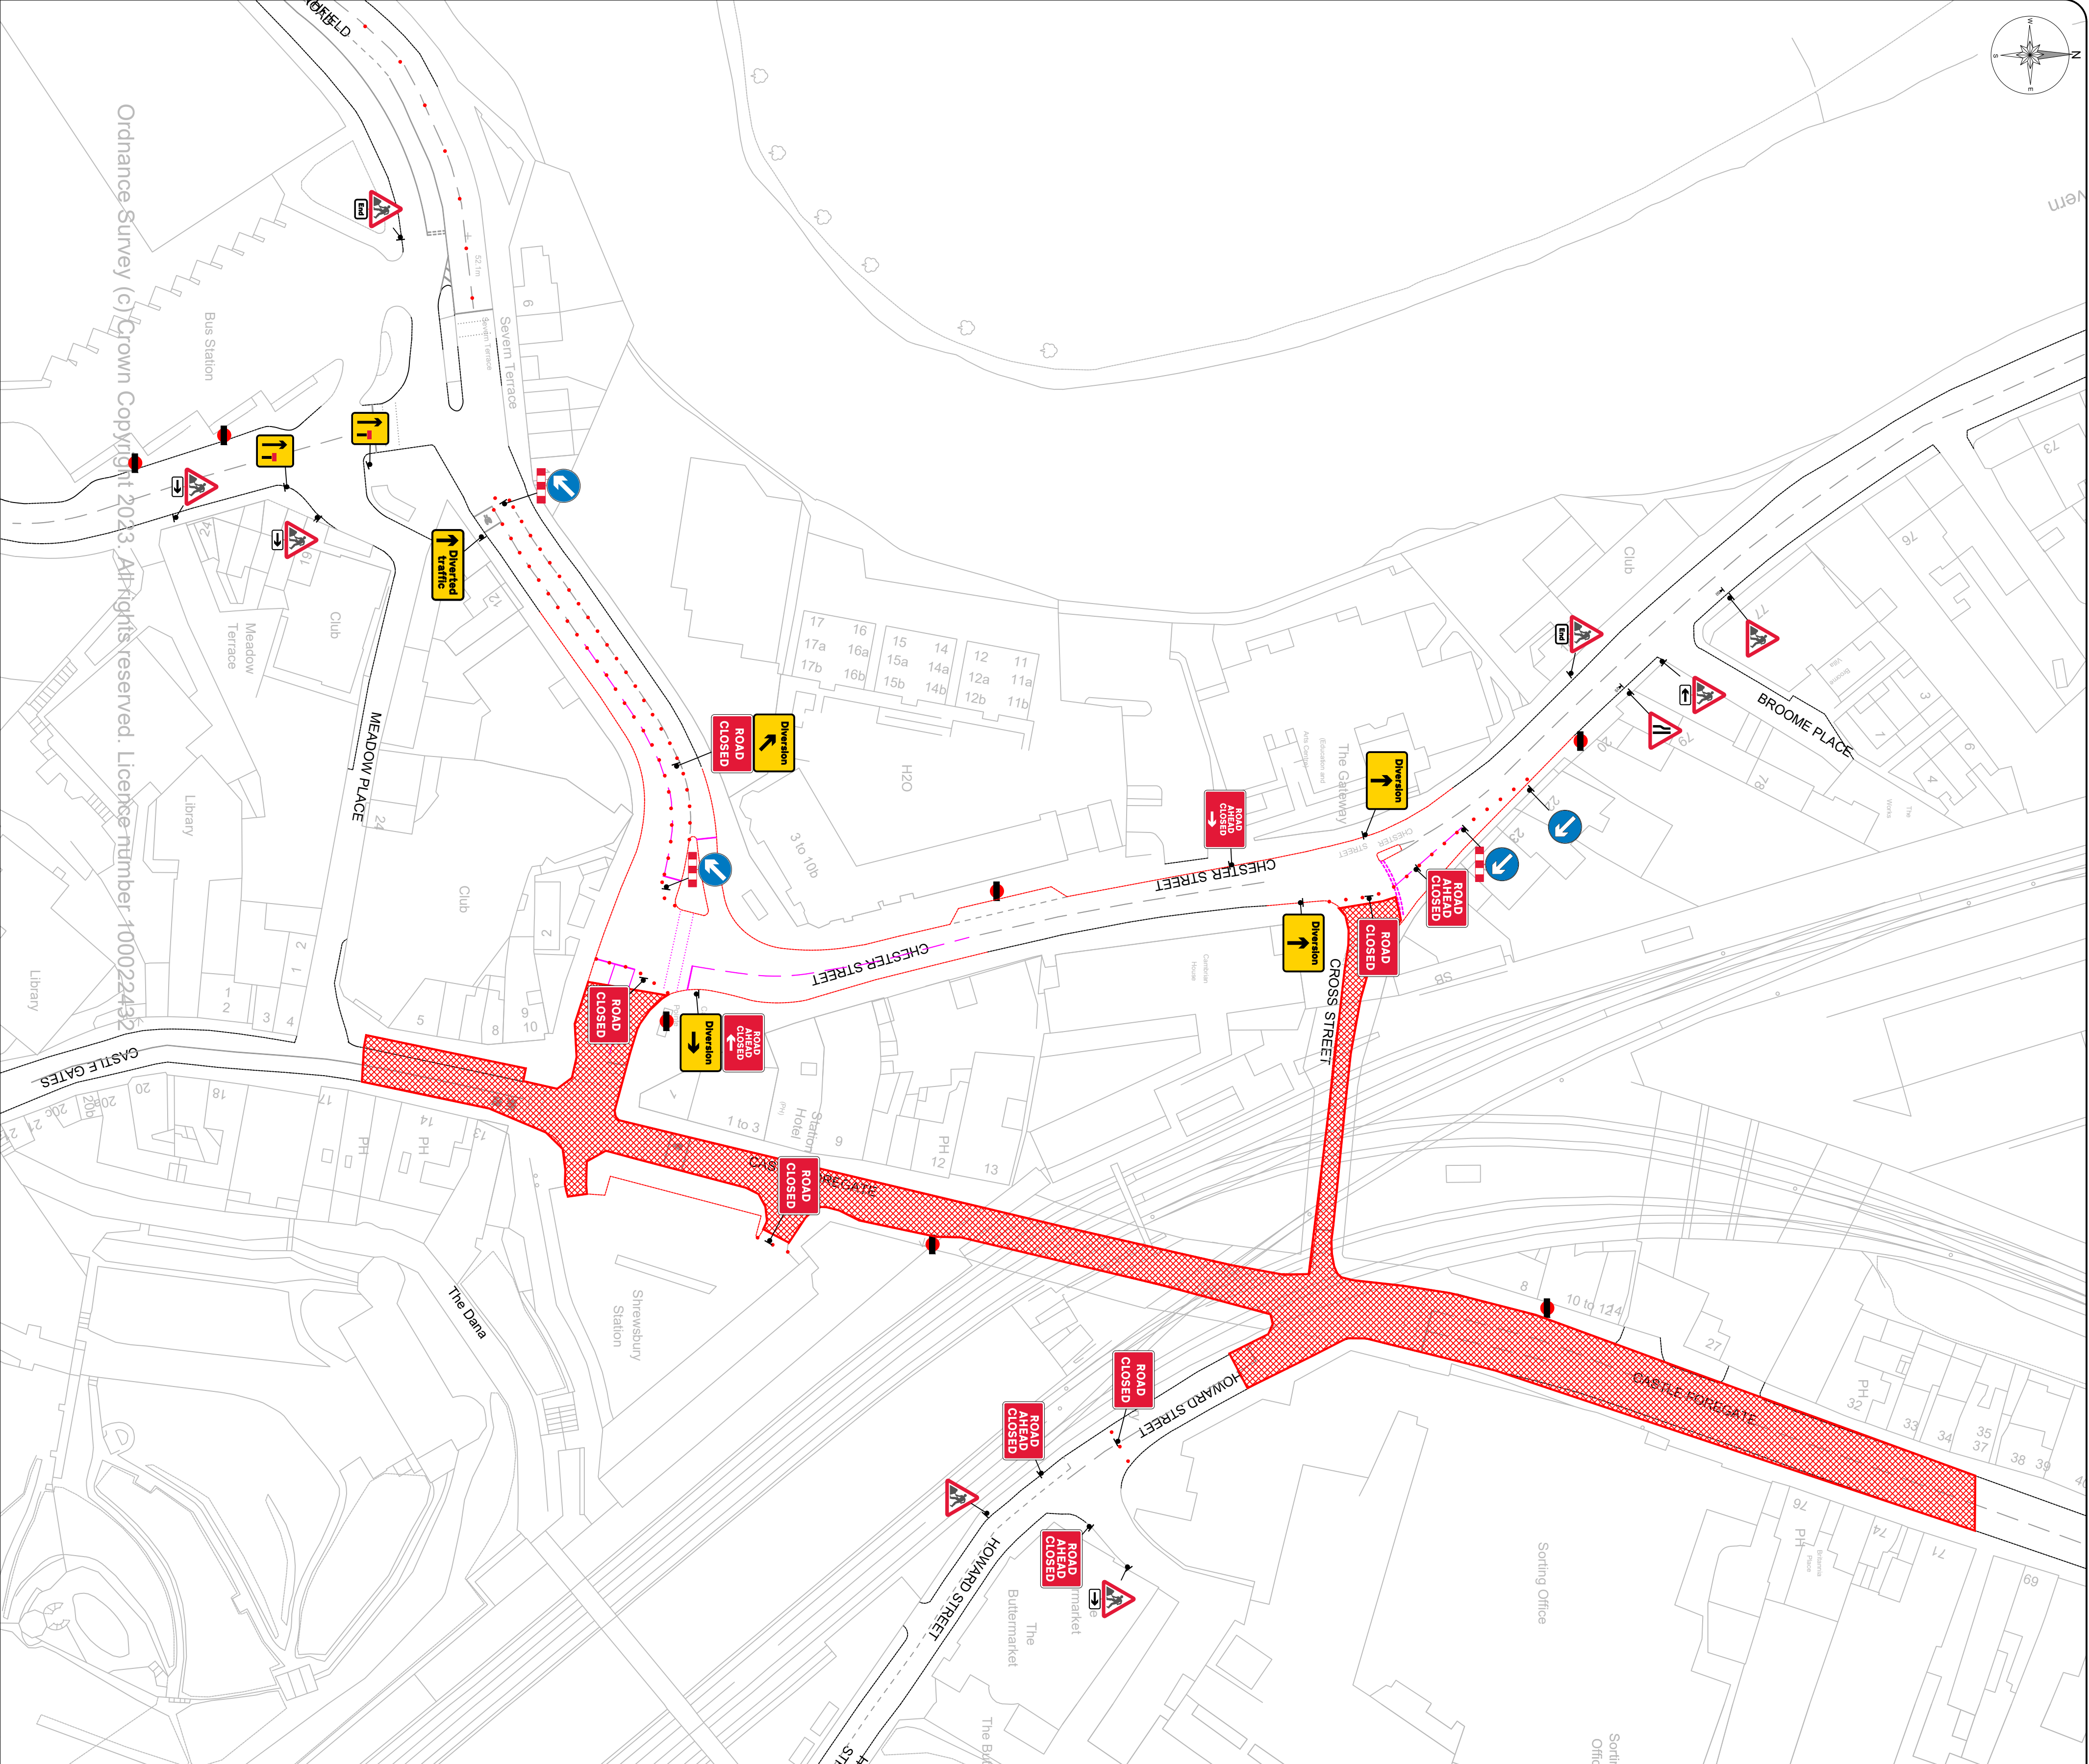


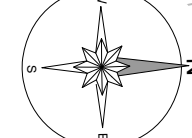





McPhillips

Working in Partnership with

troffix


Project: Castle Foregate













