


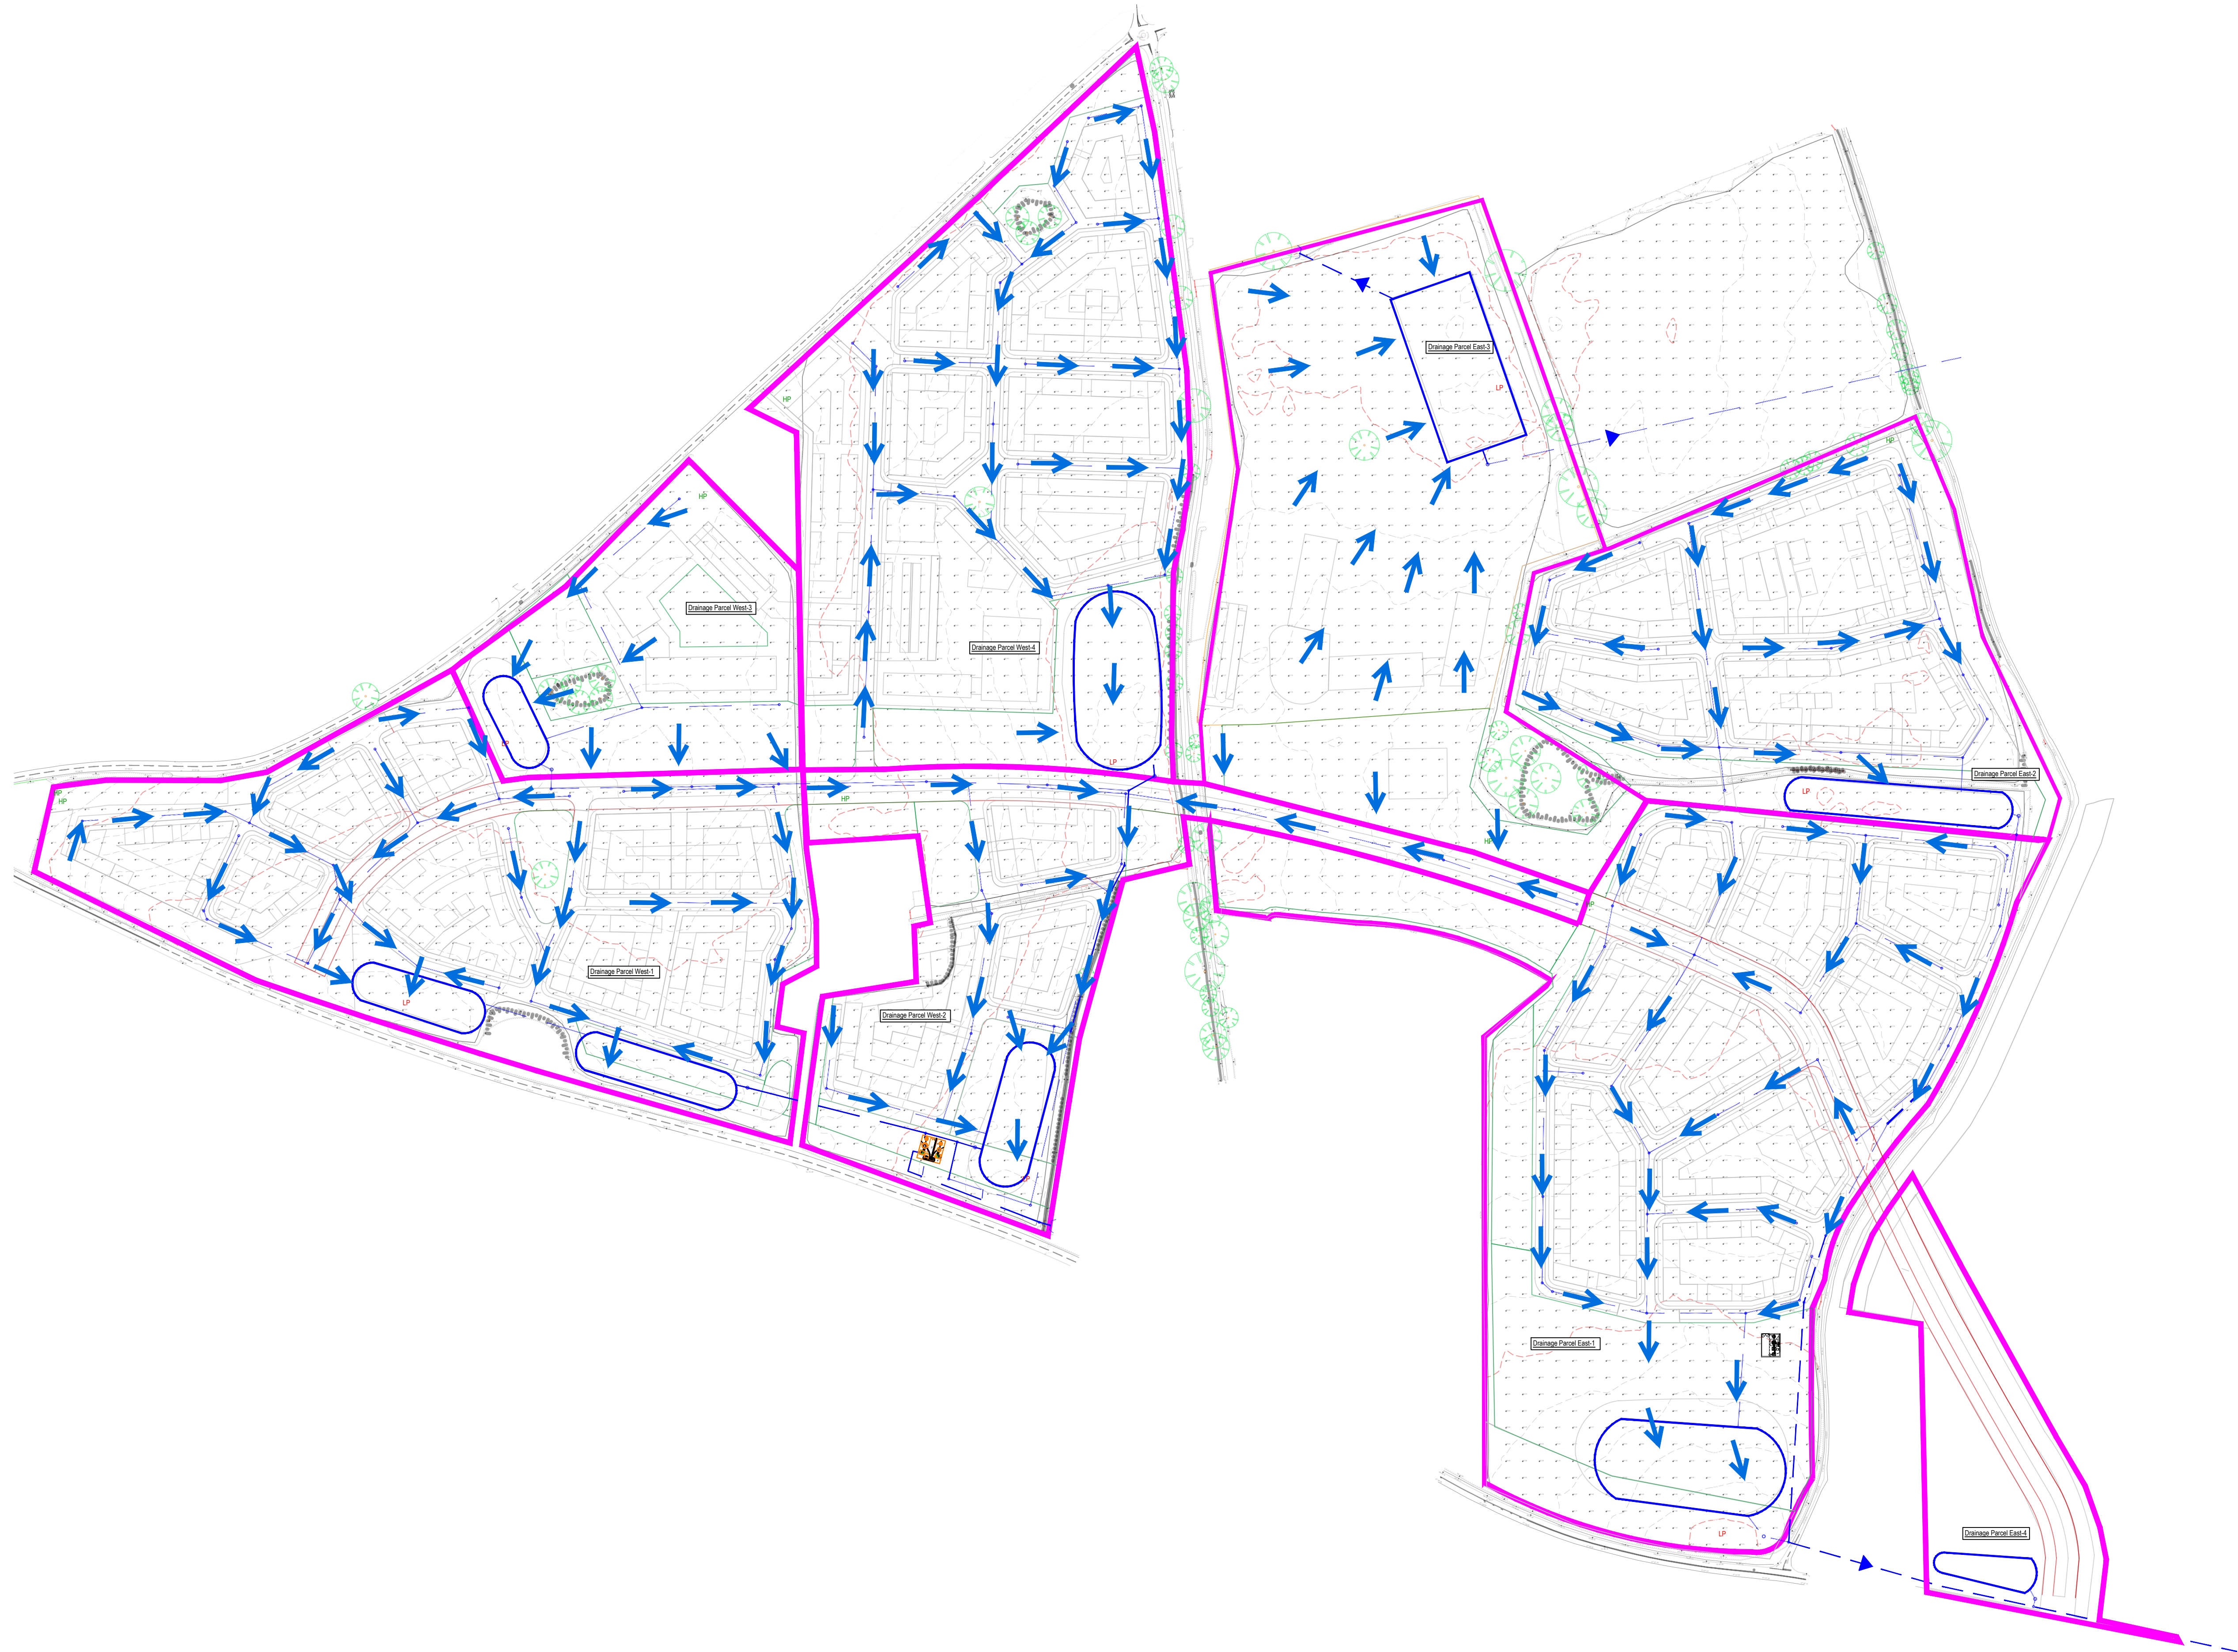

KEY:

Attenuation basin

Below ground attenuation (tank/ crates)

Headwall

Surface water drainage

Drainage parcel boundary

HP

Parcel high point

LP

Parcel low point

Route of Exceedance Flow

Notes:

1. To be read in conjunction with the site Drainage Strategy (48842-ECE-XX-XX-SK-C-0004-7) and Drainage Assessment Report (48842-ECE-XX-XX-RP-C-0004).

P01	First Issue.	JW	JSS	04.07.2024
REV	DESCRIPTION	SIG	CHK	DATE

BONINGALE HOMES LIMITED

ALBRIGHTON SOUTH

EXCEEDANCE FLOW ROUTING

Eastwood

CONSULTING ENGINEERS

St Andrew's House
23 Kingfield Road
Sheffield, S11 9AS

T: 0114 255 4554
E: mail@eastwoodce.com
eastwoodce.com

ECE PROJECT No	SCALE AT A1	STATUS	SUITABLE FOR
48842	NTS	S2	Information
DRAWING NUMBER			
48842 - ECE - XX - XX - SK - C - 0011	P01		
Project	Originator	Zone	Level
	Type	Role	Number