


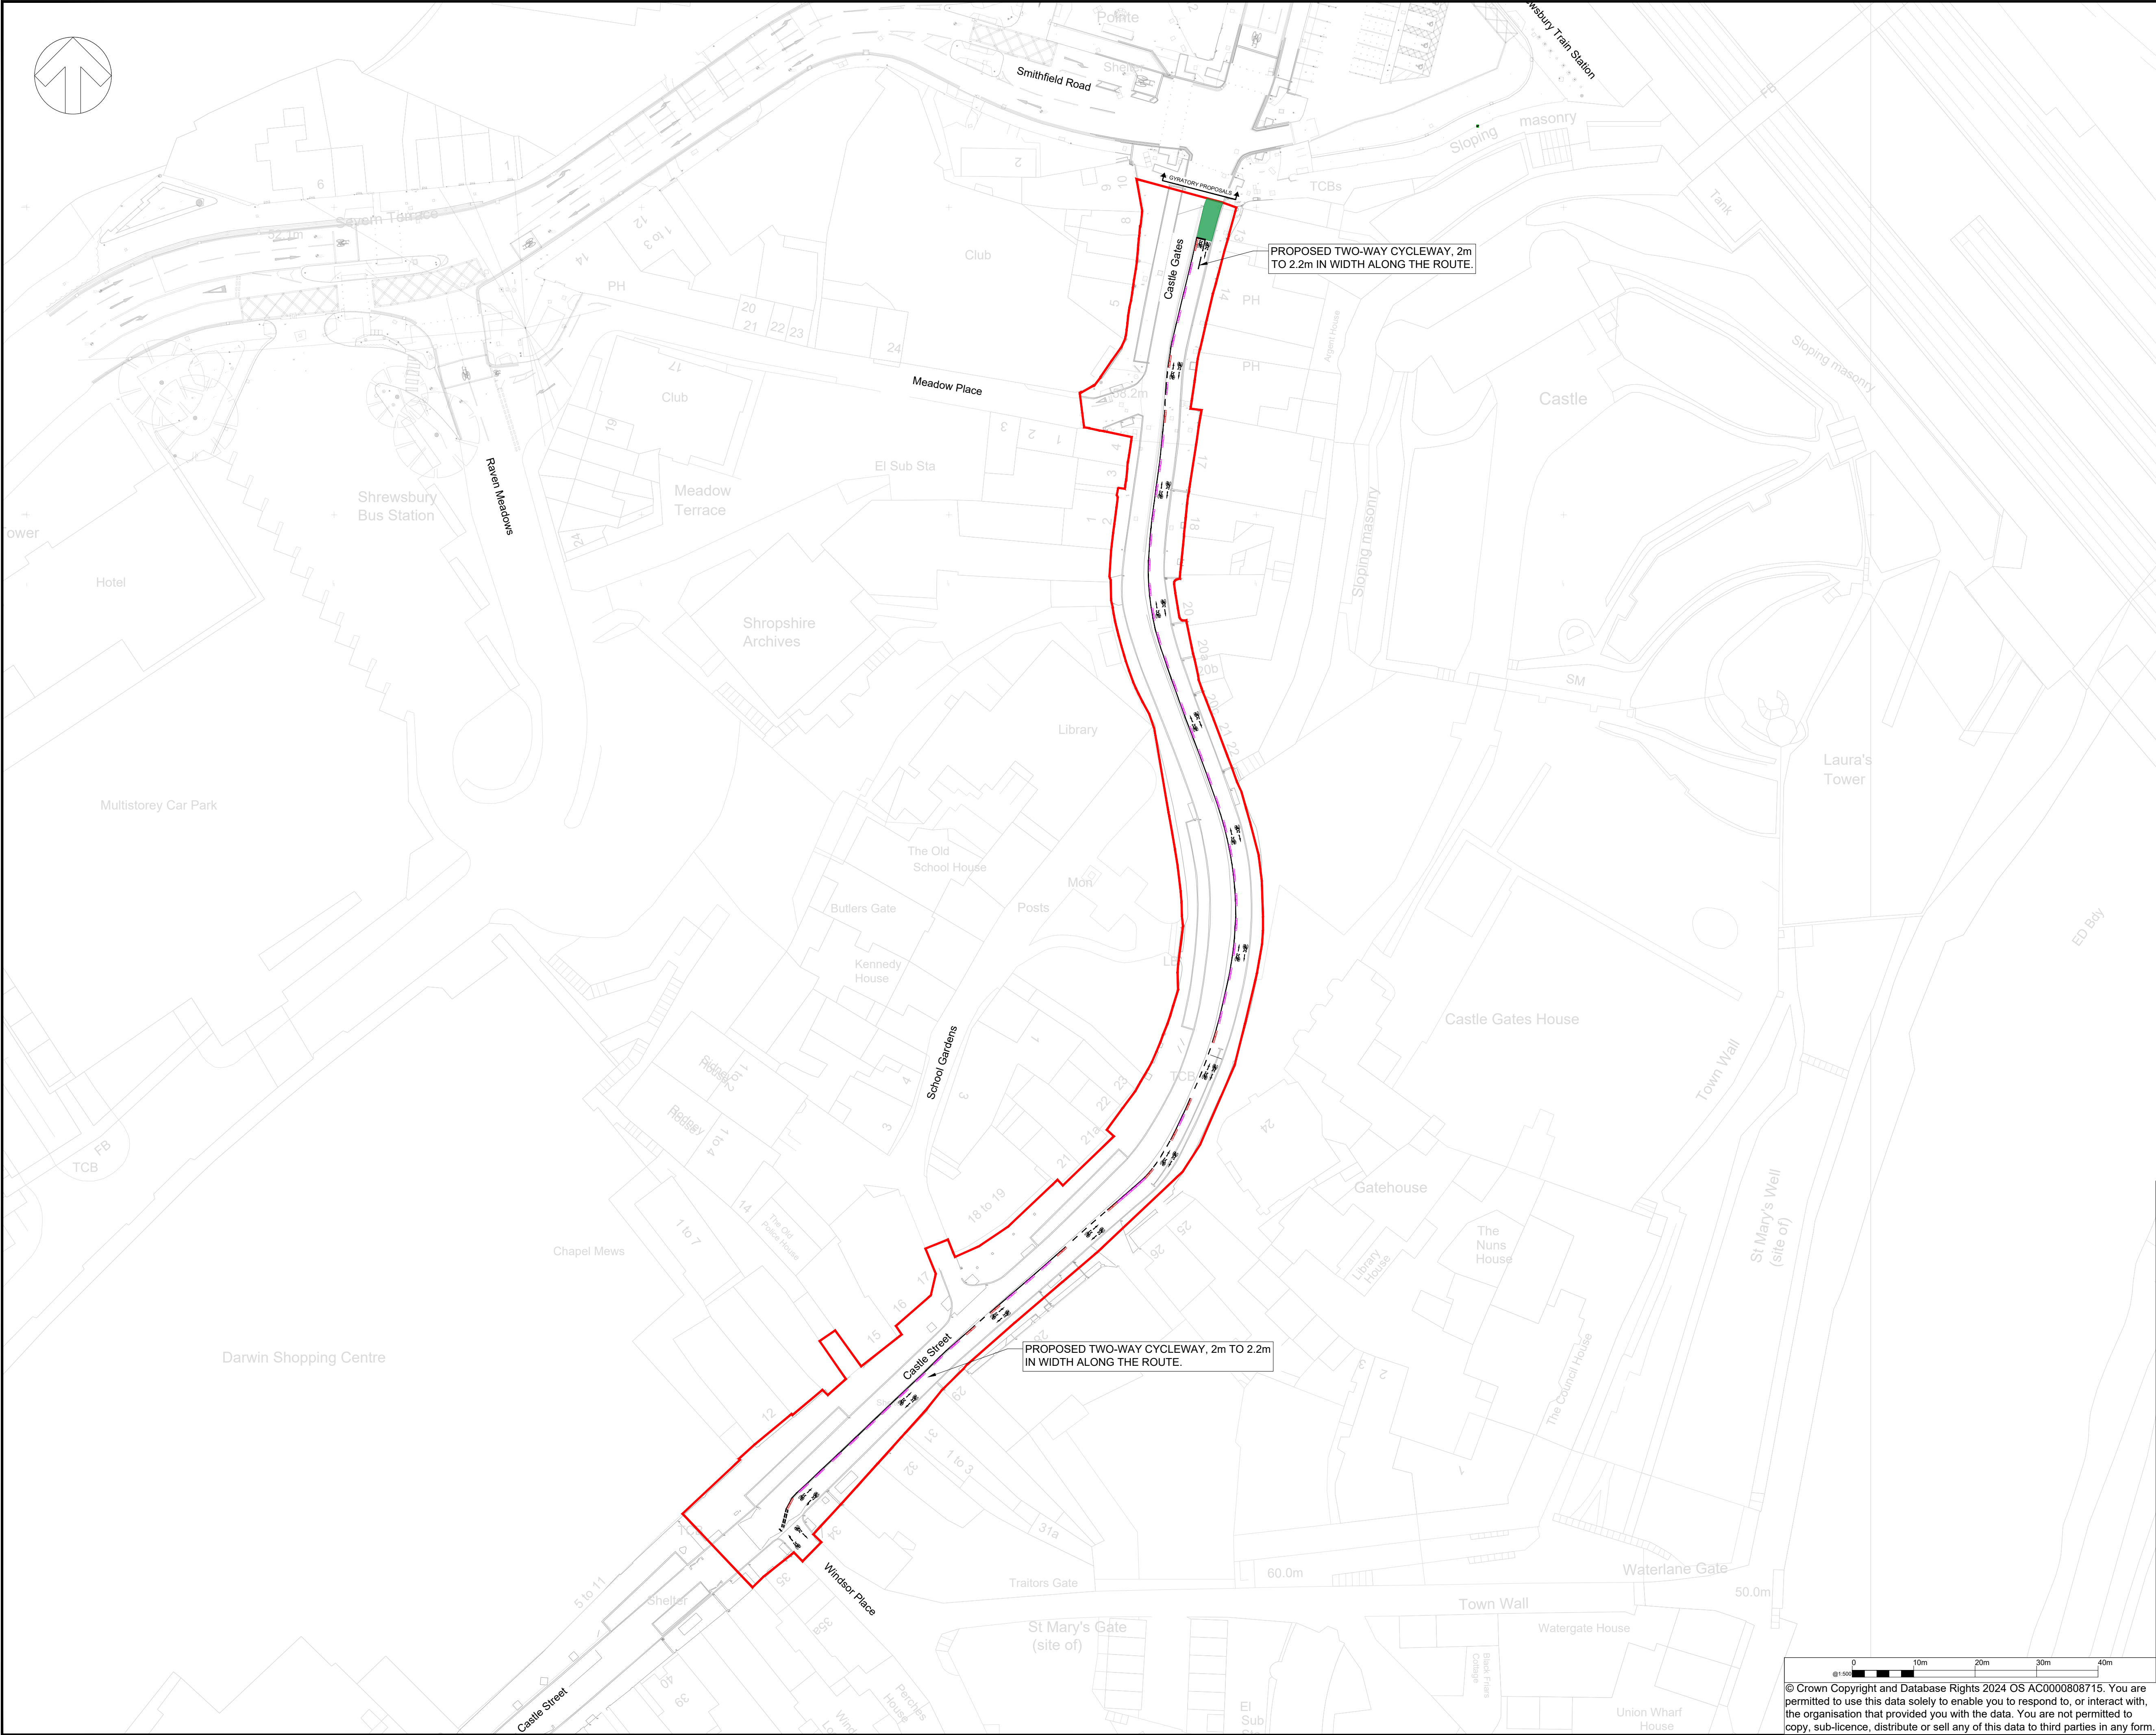

SCHEME WIDE NOTES

- 1. DO NOT SCALE - USE ONLY ANNOTATED DIMENSIONS. THE CONTRACTOR IS TO CHECK ALL DIMENSIONS ON SITE AND REPORT ANY DISCREPANCIES TO THE PROJECT MANAGER.
- 2. THE CONTRACTOR SHALL REFER TO VOLUME 3, PART B, ANNEX 1: PRELIMINARIES, APPENDIX 1/12 SETTING OUT INFORMATION BEFORE COMMENCING ANY SETTING OUT.
- 3. FOR FULL LIST OF DRAWING REFER TO CONTRACT-SPECIFIC APPENDIX 0/4: LIST OF DRAWINGS INCLUDED IN THE CONTRACT.
- 4. THE WORKS ARE TO BE CARRIED OUT IN ACCORDANCE WITH THE CONTRACT SCOPE.
- 5. DRAWINGS ARE TO BE PRINTED IN COLOUR.

RESIDUAL DESIGN HAZARDS

TO BE READ IN CONJUNCTION WITH SCHEDULE OF SIGNIFICANT RESIDUAL RISKS (70107870-WSP-HSN-AS-SH-ZS-00002). REFER TO CONSTRAINTS PLANS FOR GENERAL SITE CONSTRAINTS (70107870-WSP-GEN-CG-DR-CH-00003).

NOTES

- 1. ROAD MARKINGS IN GREY ARE NOT TO BE REFRESHED.
- 2. FOR SITE CLEARANCE PLAN REFER TO DRAWING NO. 70107870-WSP-HSC-CG-DR-CH-00001.
- 3. FOR CARRIAGEWAY CONSTRUCTION PLAN REFER TO DRAWING NO. 70107870-WSP-HPV-CG-DR-CH-00001.
- 4. FOR TRAFFIC SIGN LOCATIONS AND TRAFFIC SIGN SCHEDULE REFER TO DRAWING NO. 70107870-WSP-HSN-CG-DR-CH-00001.
- 5. FOR ROAD MARKING LAYOUT REFER TO DRAWING NO. 70107870-WSP-HMK-CG-DR-CH-00001.

KEY

- SITE EXTENTS
- PROPOSED TWO-WAY ON-CARRIAGEWAY CYCLE LANE (WITH SEPARATORS)
- PROPOSED PHYSICAL BARRIER FOR CYCLE LANE SEPARATION OF ROAD. FOR MORE DETAILS SEE ROAD MARKINGS DWG 70107870-WSP-HMK-CG-DR-CH-00001

Rev.	Date	Description	By	Eng' Chk	Disc' Chk	App'd
P01.2	05/04/24	First Revision	---	---	---	---

Suitability	Work In Progress	Status	S0
-------------	------------------	--------	----

2nd Floor Shirehall, Abbey Foregate, Shrewsbury, SY2 6ND, UK
T+ 44 (0) 1743 501060
wsp.com

Client

Project Title

LUF2 - Transforming Movement and Public Spaces in Shrewsbury

Drawing Title

General Arrangement - Castle Gate

Scale	Drawn	Eng. Check	Approved	Authorised
1:500	---	---	---	---
Original Size	Date	Date	Date	Date
A1	---	---	---	---
Drawing Number	Originator	Volume	Design Stage	Revision
70107870	WSP	HGN	5	P01.2
CG	DR	CH 00001	Type	Role
Location	Number	Number	Number	Number

© Crown Copyright and Database Rights 2024 OS AC0000808715. You are permitted to use this data solely to enable you to respond to, or interact with, the organisation that provided you with the data. You are not permitted to copy, sub-licence, distribute or sell any of this data to third parties in any form.