


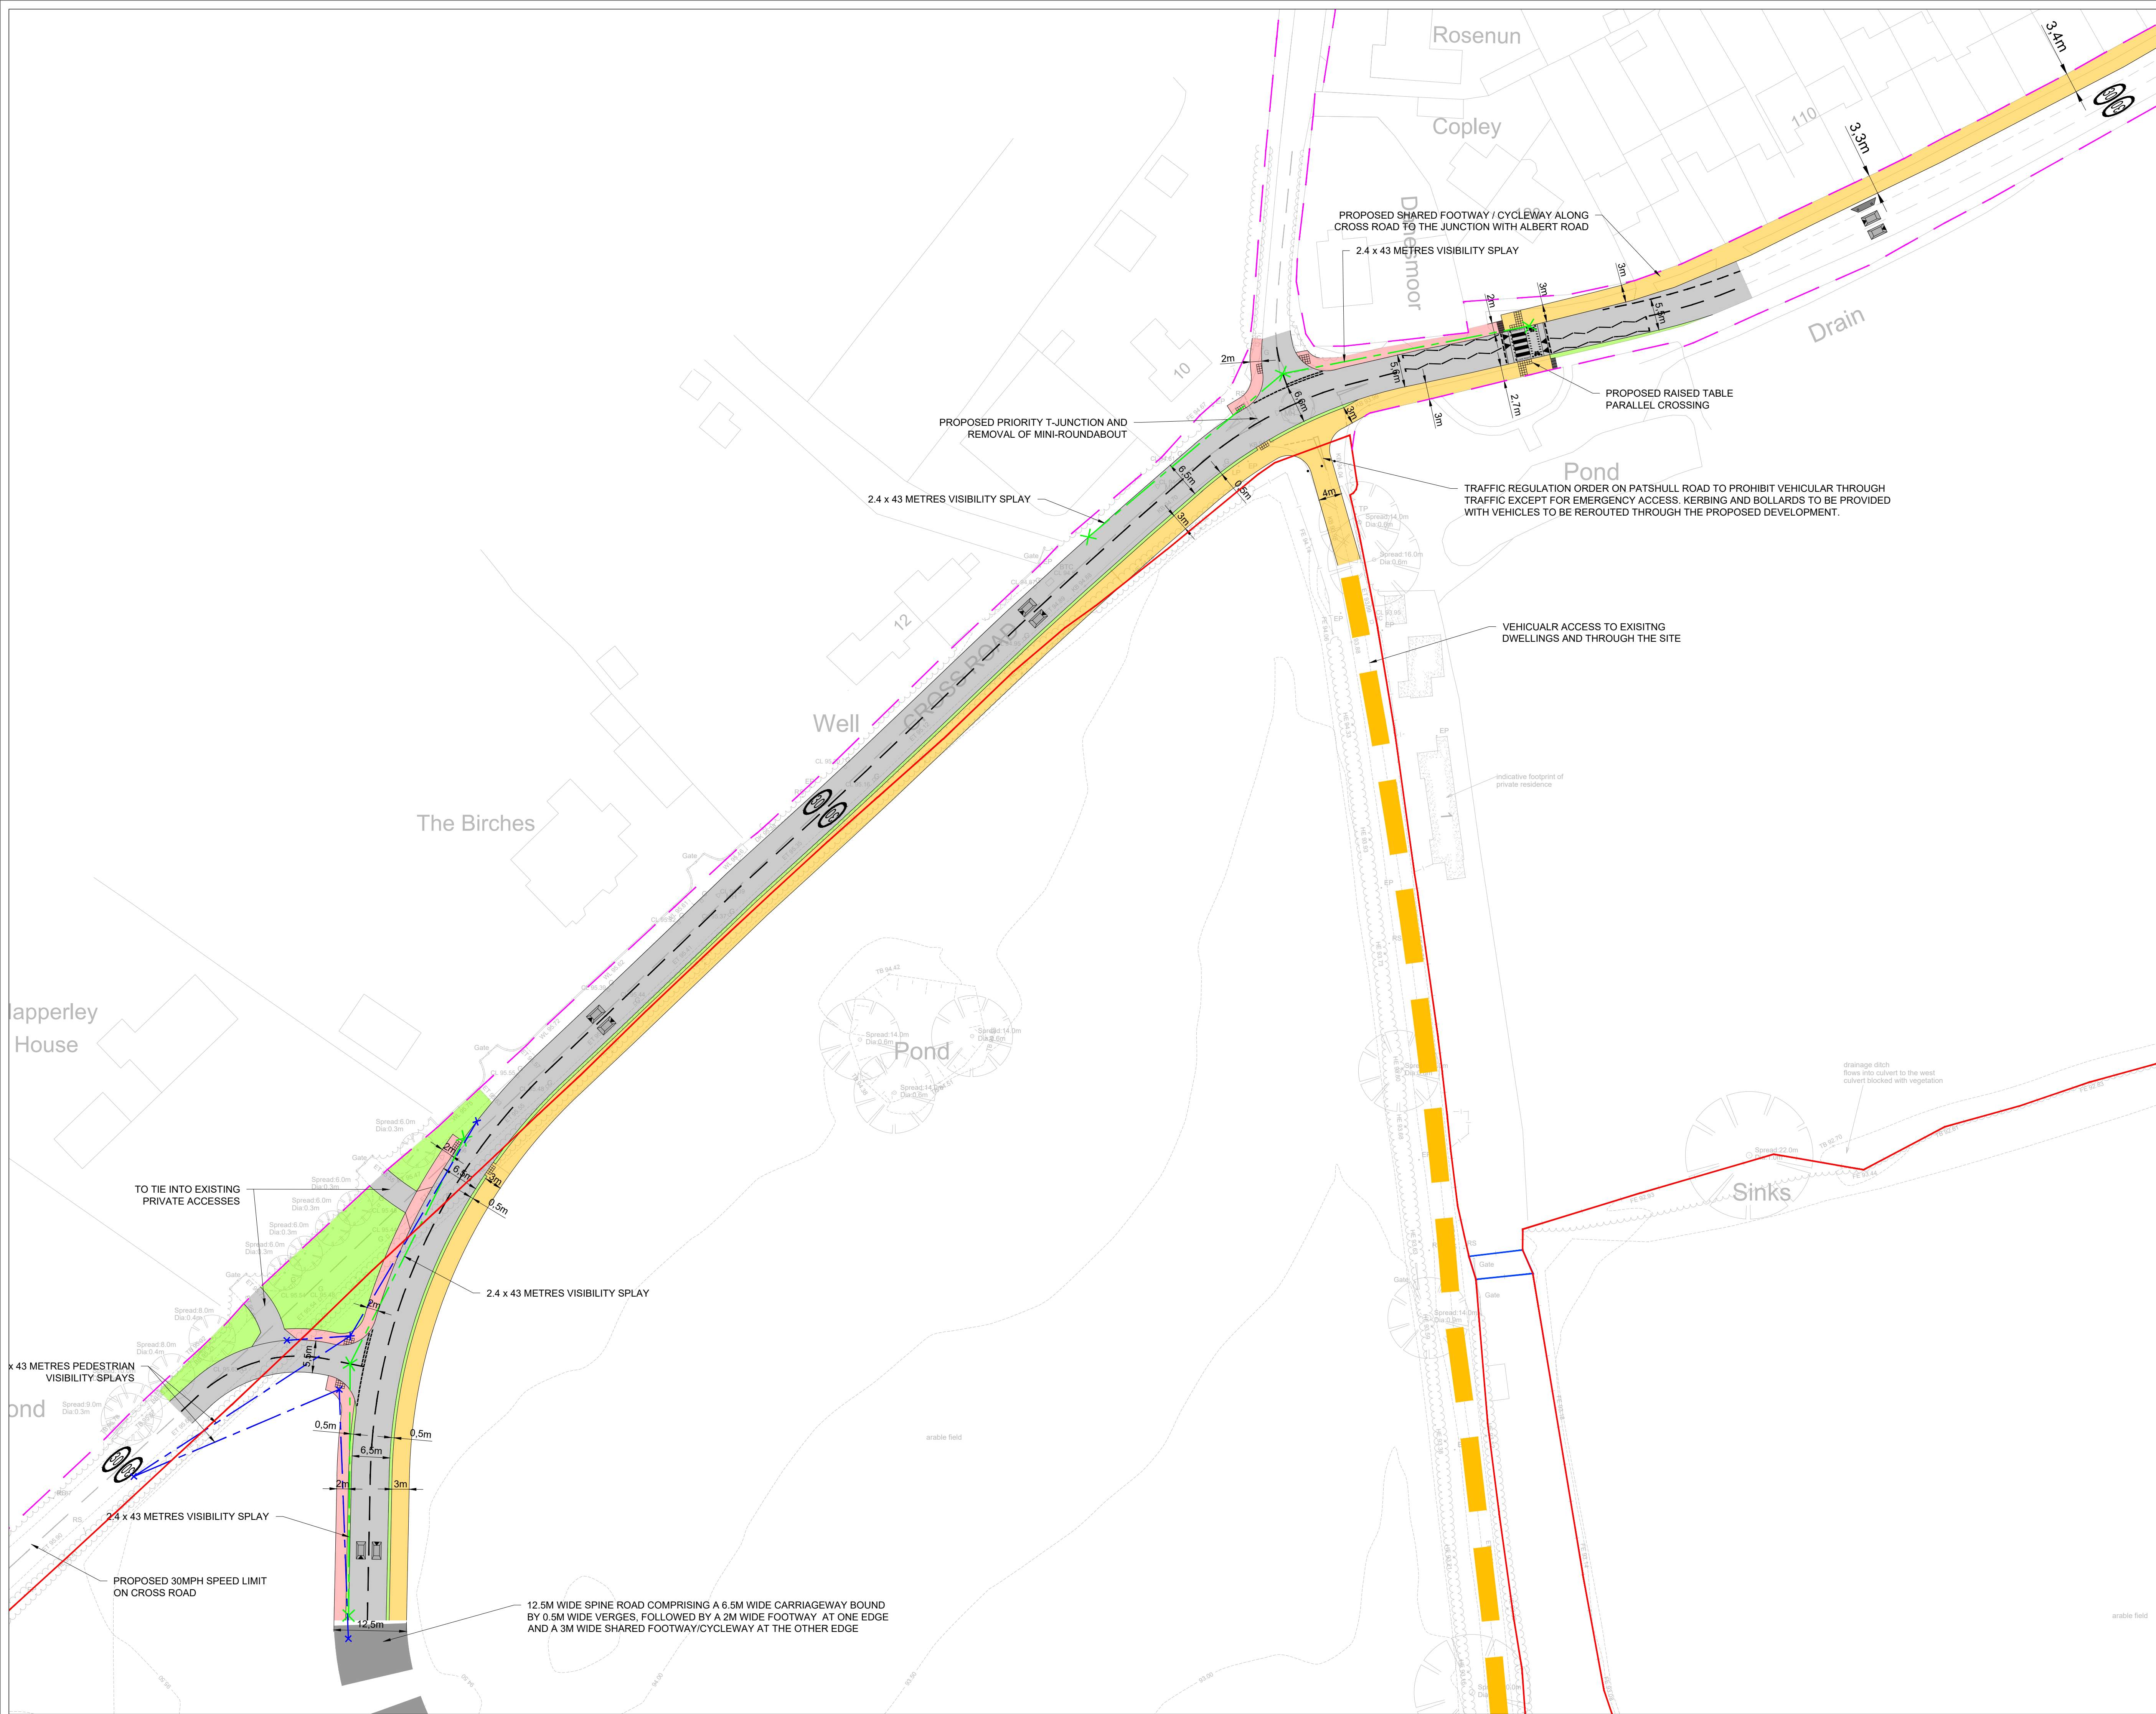

KEY

- INDICATIVE SPINE ROAD ALIGNMENT
- 'GREEN ROUTE' CORRIDOR (MOTOR VEHICLE PROHIBITED EXCEPT FOR ACCESS)
- PROPOSED CARRIAGEWAY
- PROPOSED FOOTWAY
- PROPOSED SHARED FOOTWAY / CYCLEWAY
- PROPOSED VERGE
- HIGHWAY BOUNDARY



Status: PLANNING

Client Name & Project Number: 2530067.61

Project title: Boningale Developments Ltd

Drawing title: Proposed Site Access Strategy - Northern Site Access with Cross Road

Scale: 1:500@A1	Drawing no.: 04	Revision: -
Drawn by: KH	Checked by: AM	Date: 07.07.26

