


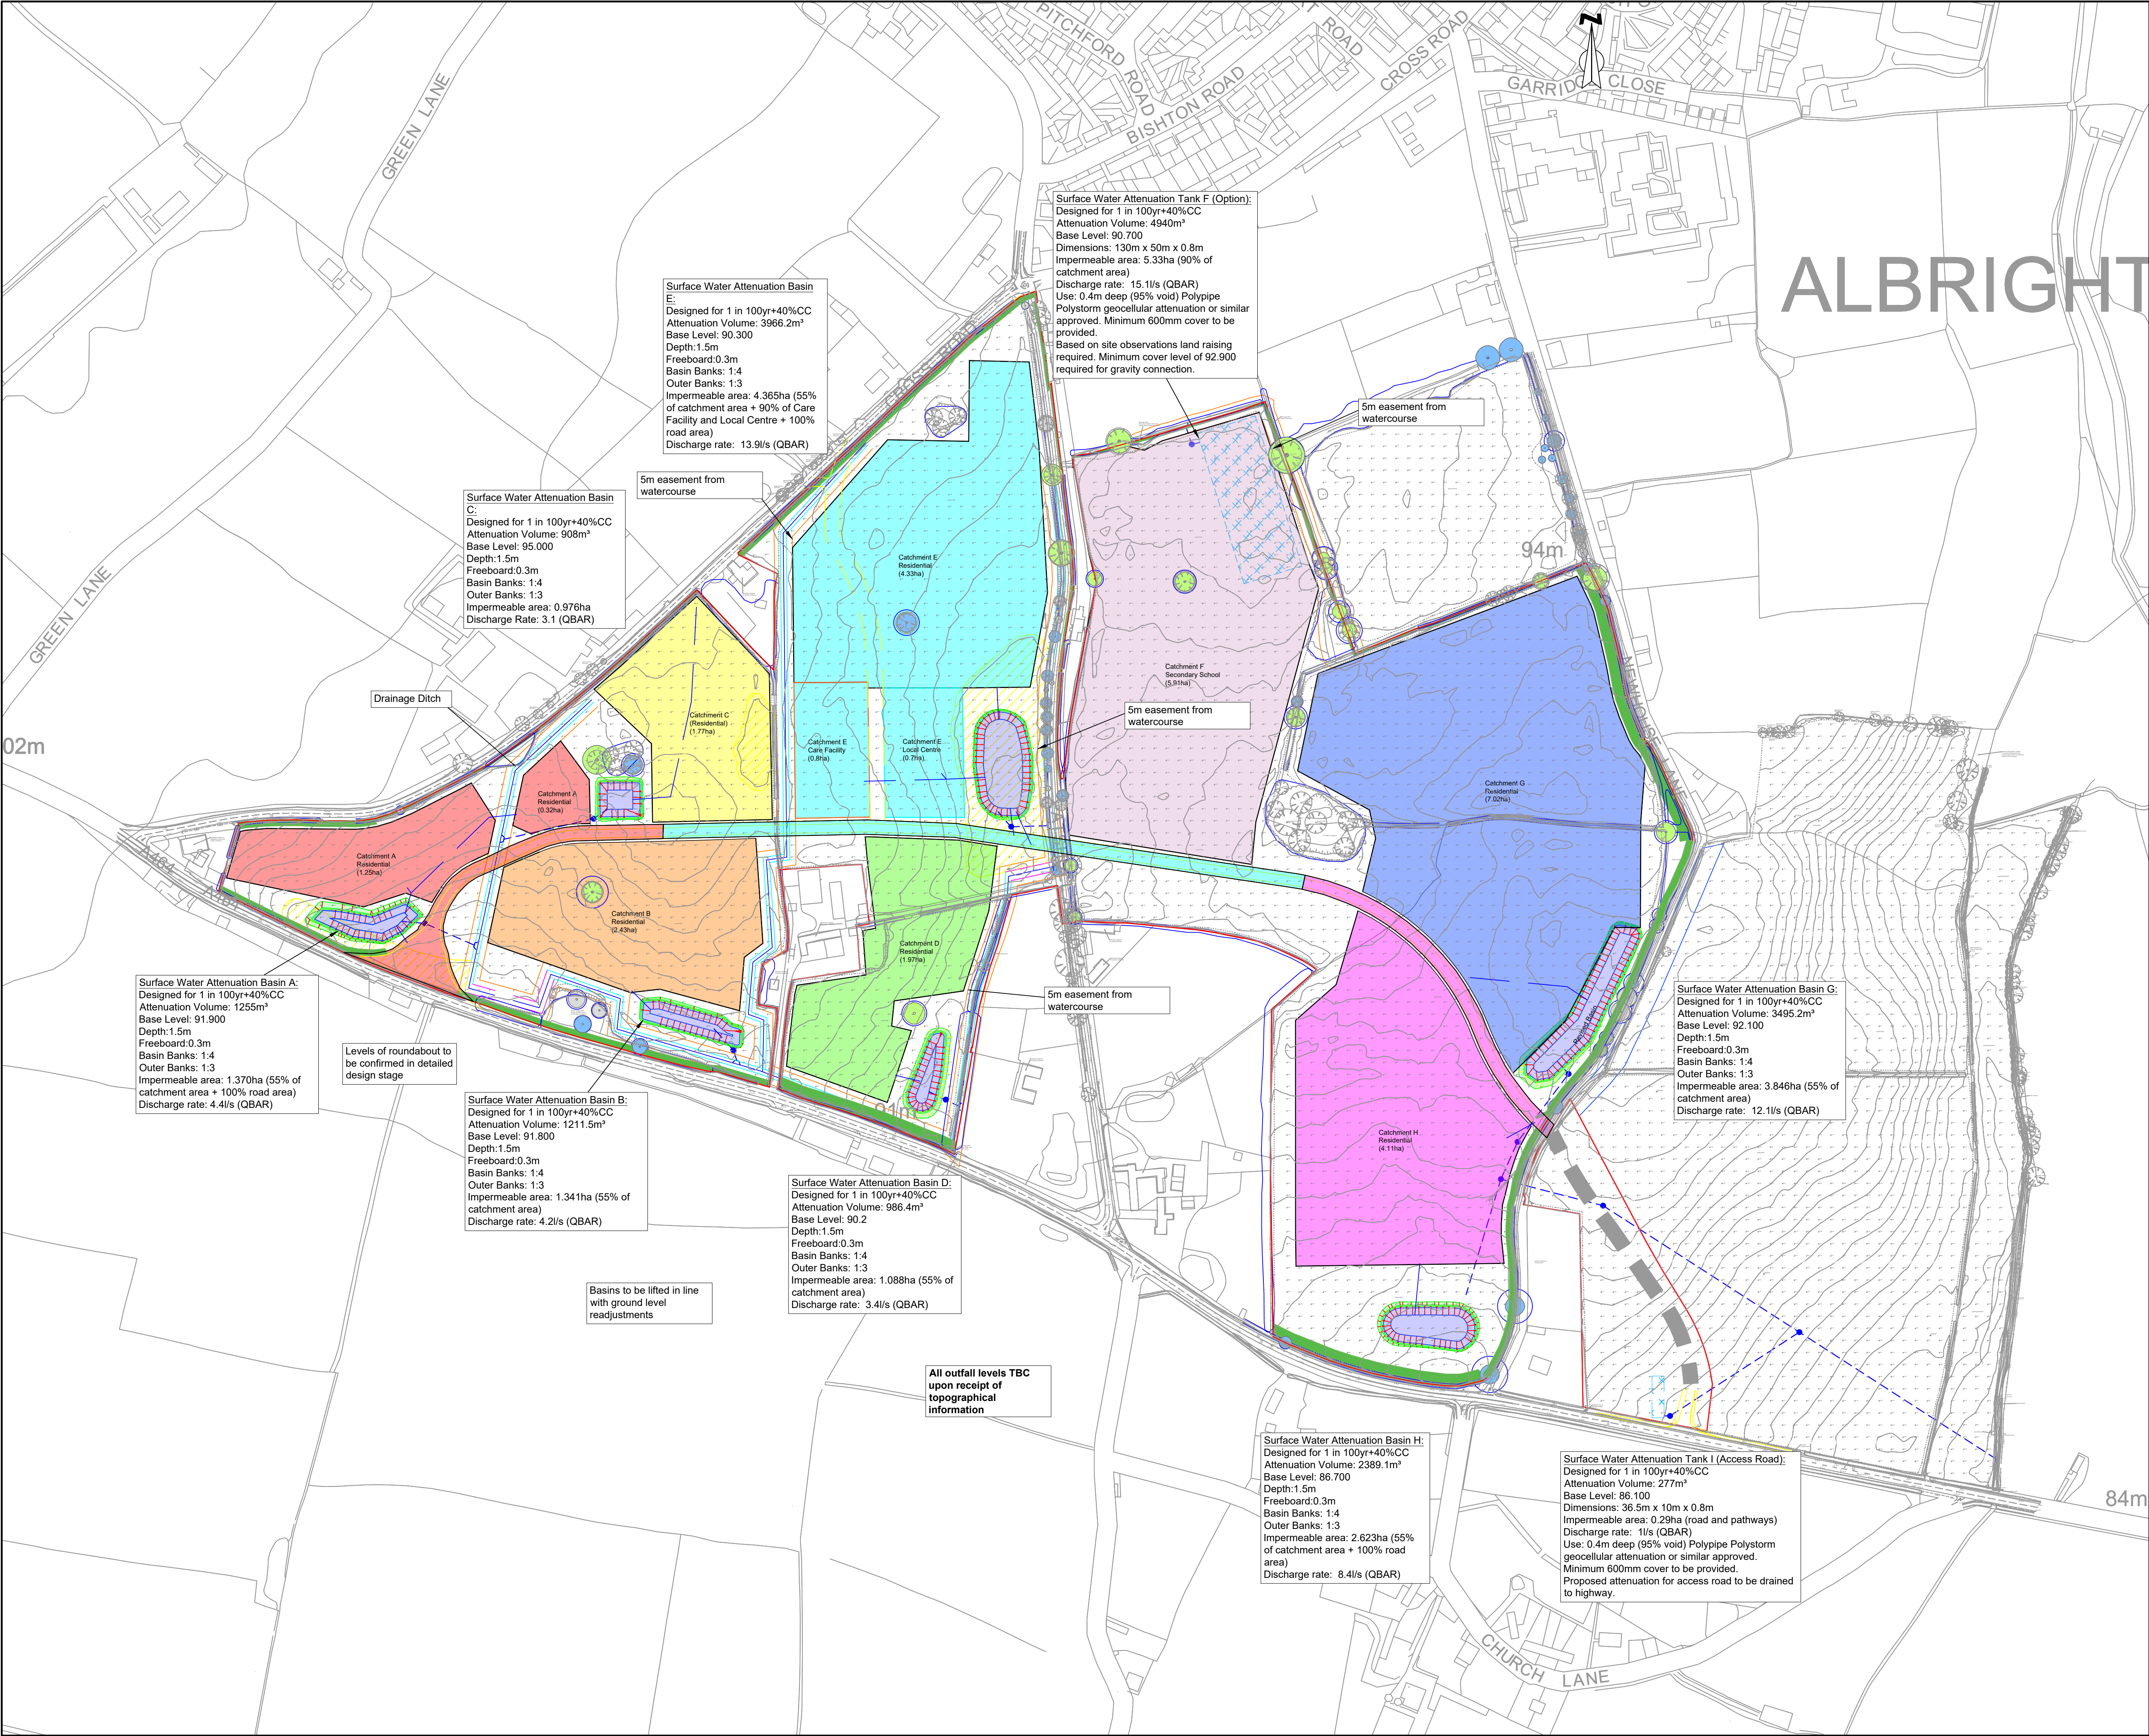

**KEY:**

- Site Boundary
- Surface Water Drainage Pipes
- Area of Ground Level Readjustments

**NOTES:**

ALL DIMENSIONS ARE IN METRES UNLESS STATED OTHERWISE

THIS DRAWING IS TO BE READ IN CONJUNCTION WITH ALL RELEVANT DRAWINGS AND DOCUMENTS ASSOCIATED WITH THIS PROJECT.

ALL EXISTING AND PROPOSED DIMENSIONS, LEVELS AND LOCATIONS TO BE CHECKED AND VERIFIED BY THE MAIN CONTRACTOR ON SITE PRIOR TO THE COMMENCEMENT OF THE WORKS AND ANY ANOMALIES REPORTED TO THE ENGINEER.

|     |          |                               |     |     |     |
|-----|----------|-------------------------------|-----|-----|-----|
| P04 | 09/12/24 | Layout Change                 | BD  | RB  | SD  |
| P03 | 29/11/24 | Basin Relocation              | BD  | RB  | SD  |
| P02 | 06/11/24 | Updated Redline               | BD  | SD  | SD  |
| P01 | 01/11/24 | Issued for comment / approval | BD  | RB  | SD  |
| Rev | Date     | Description                   | DRA | CHK | APP |

**Project**

Albrighton South

**Client**

Boningle Homes Ltd

**Drawing Title**

Indicative Basin Sizing and Location

|              |             |               |
|--------------|-------------|---------------|
| <b>Scale</b> | <b>Date</b> | <b>Status</b> |
| 1:2500@A1    | 09/12/24    | Preliminary   |

|                              |                 |
|------------------------------|-----------------|
| <b>DWG No.</b>               | <b>Revision</b> |
| SHF.710.011-ENZ-XX-DR-D-0001 | P04             |

Bristol  
01454 269 237  
Manchester  
0161 413 6444  
Sheffield  
0114 321 5151

Cardiff  
02920 023 700  
Cambridge  
01799 542 473  
Belfast  
07377673948

enzygo

@enzygo  
enzygo.com  
hello@enzygo.com



## Appendix 1 – Proposed Layout


---



## Appendix 2 – Topographic Survey

---



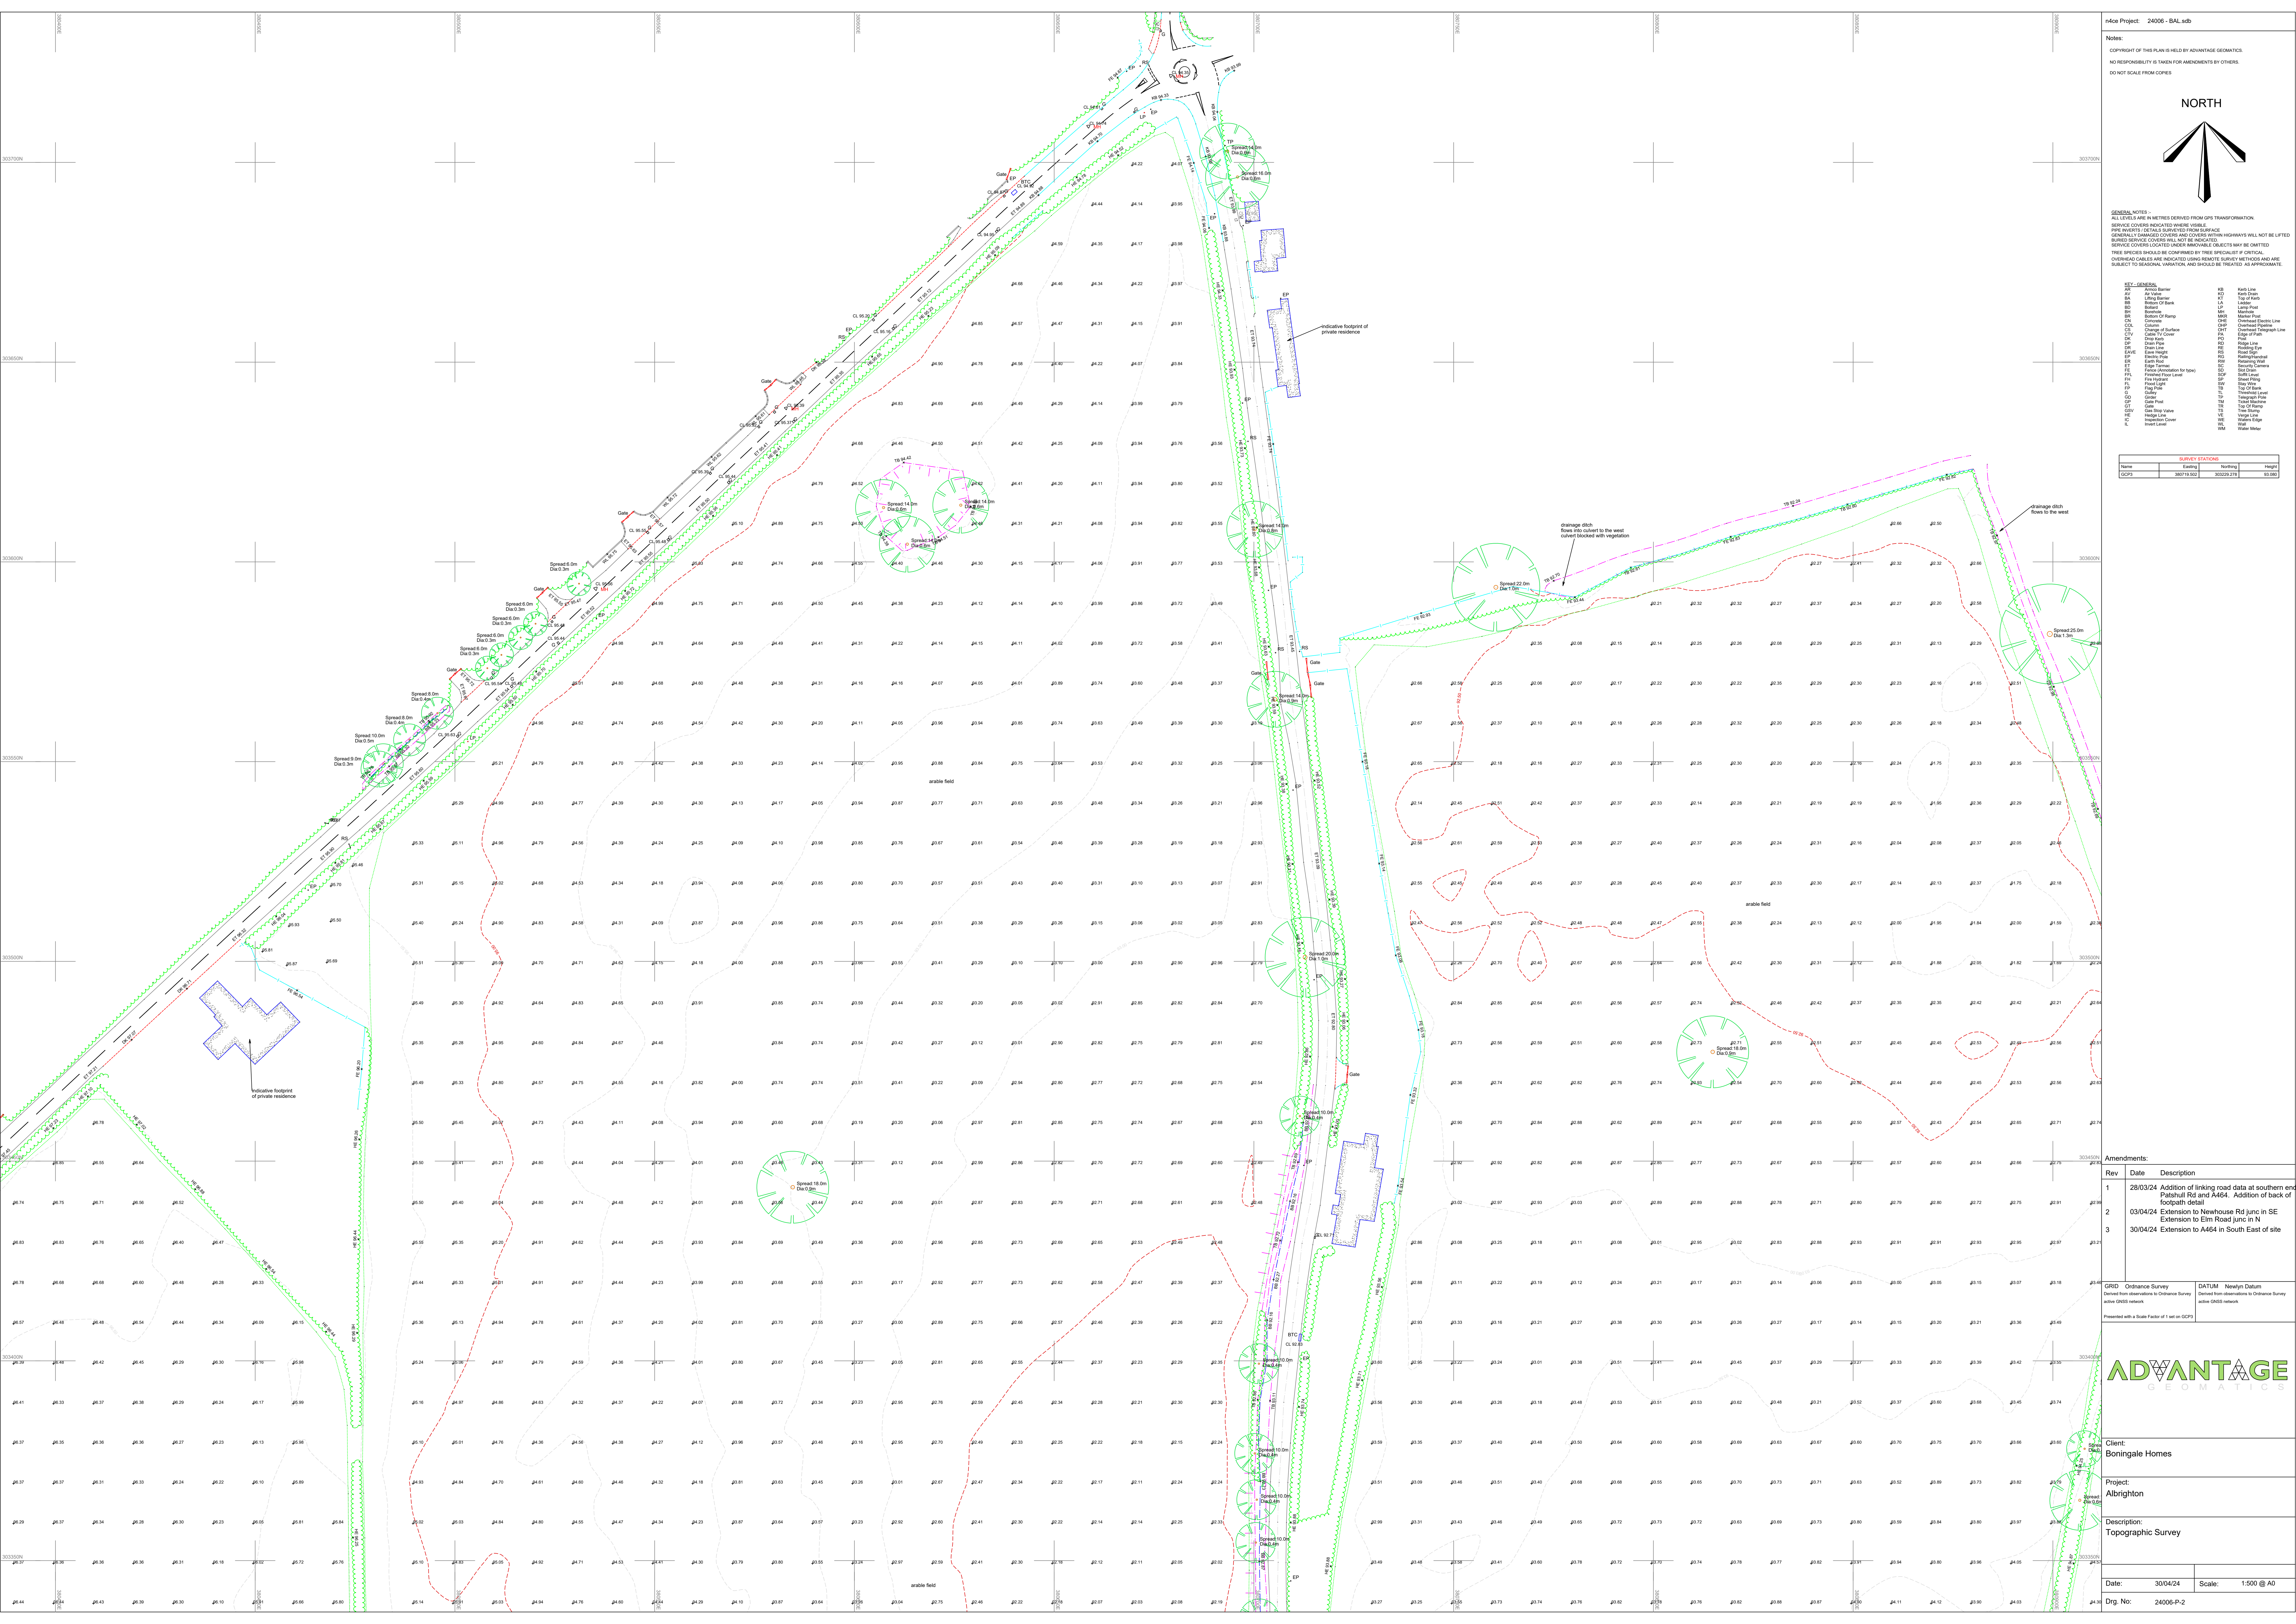

Project: 24006 - BAL.sdb

Notes:  
COPYRIGHT OF THIS PLAN IS HELD BY ADVANTAGE GEOMATICS.  
NO RESPONSIBILITY IS TAKEN FOR AMENDMENTS BY OTHERS.  
DO NOT SCALE FROM COPIES

**NORTH**

GENERAL NOTES:  
ALL LEVELS ARE IN METRES DERIVED FROM GPS TRANSFORMATION.  
SERVICE COVERS INDICATED WHERE VISIBLE.  
BLIND SERVICE COVERS WILL NOT BE INDICATED.  
SERVICE COVERS LOCATED UNDER IRREMOVABLE OBJECTS MAY BE OMITTED.  
THREE SPECIES SHOULD BE CONFIRMED BY TREE SPECIALIST IF CRITICAL.  
OVERHEAD CABLES ARE INDICATED USING ANNOTATED SURVEY METHODS AND ARE SUBJECT TO SEASONAL VARIATION, AND SHOULD BE TREATED AS APPROXIMATE.

KEY - GENERAL

|    |                   |    |                 |
|----|-------------------|----|-----------------|

| SURVEY STATIONS |            |            |        |
|-----------------|------------|------------|--------|
| Name            | Easting    | Northing   | Height |

| Amendments: |          |   |
|-------------|----------|---|
| Rev         | Date     | Description                                                                                                |
| 1           | 28/03/24 | Addition of linking road data at southern end of Palsbury Rd and A464. Addition of back of footpath detail |
| 2           | 03/04/24 | Extension to Newhouse Rd junc in SE Extension to Elm Road junc in N                                        |
| 3           | 30/04/24 | Extension to A464 in South East of site                                                                    |

|                                                                  |                 |                                                                  |              |
|------------------------------------------------------------------|-----------------|------------------------------------------------------------------|--------------|
| GRID                                                             | Ordnance Survey | DATUM                                                            | Newlyn Datum |
| Derived from observations to Ordnance Survey active GNSS network |                 | Derived from observations to Ordnance Survey active GNSS network |              |
| Presented with a Scale Factor of 1 set on GCPs                   |                 |                                                                  |              |



|              |                    |
|--------------|--------------------|
| Client:      | Boringale Homes    |
| Project:     | Albrighton         |
| Description: | Topographic Survey |

|         |           |        |            |
|---------|-----------|--------|------------|
| Date:   | 30/04/24  | Scale: | 1:500 @ A0 |
| Dwg No: | 24006-P-2 |        |            |