


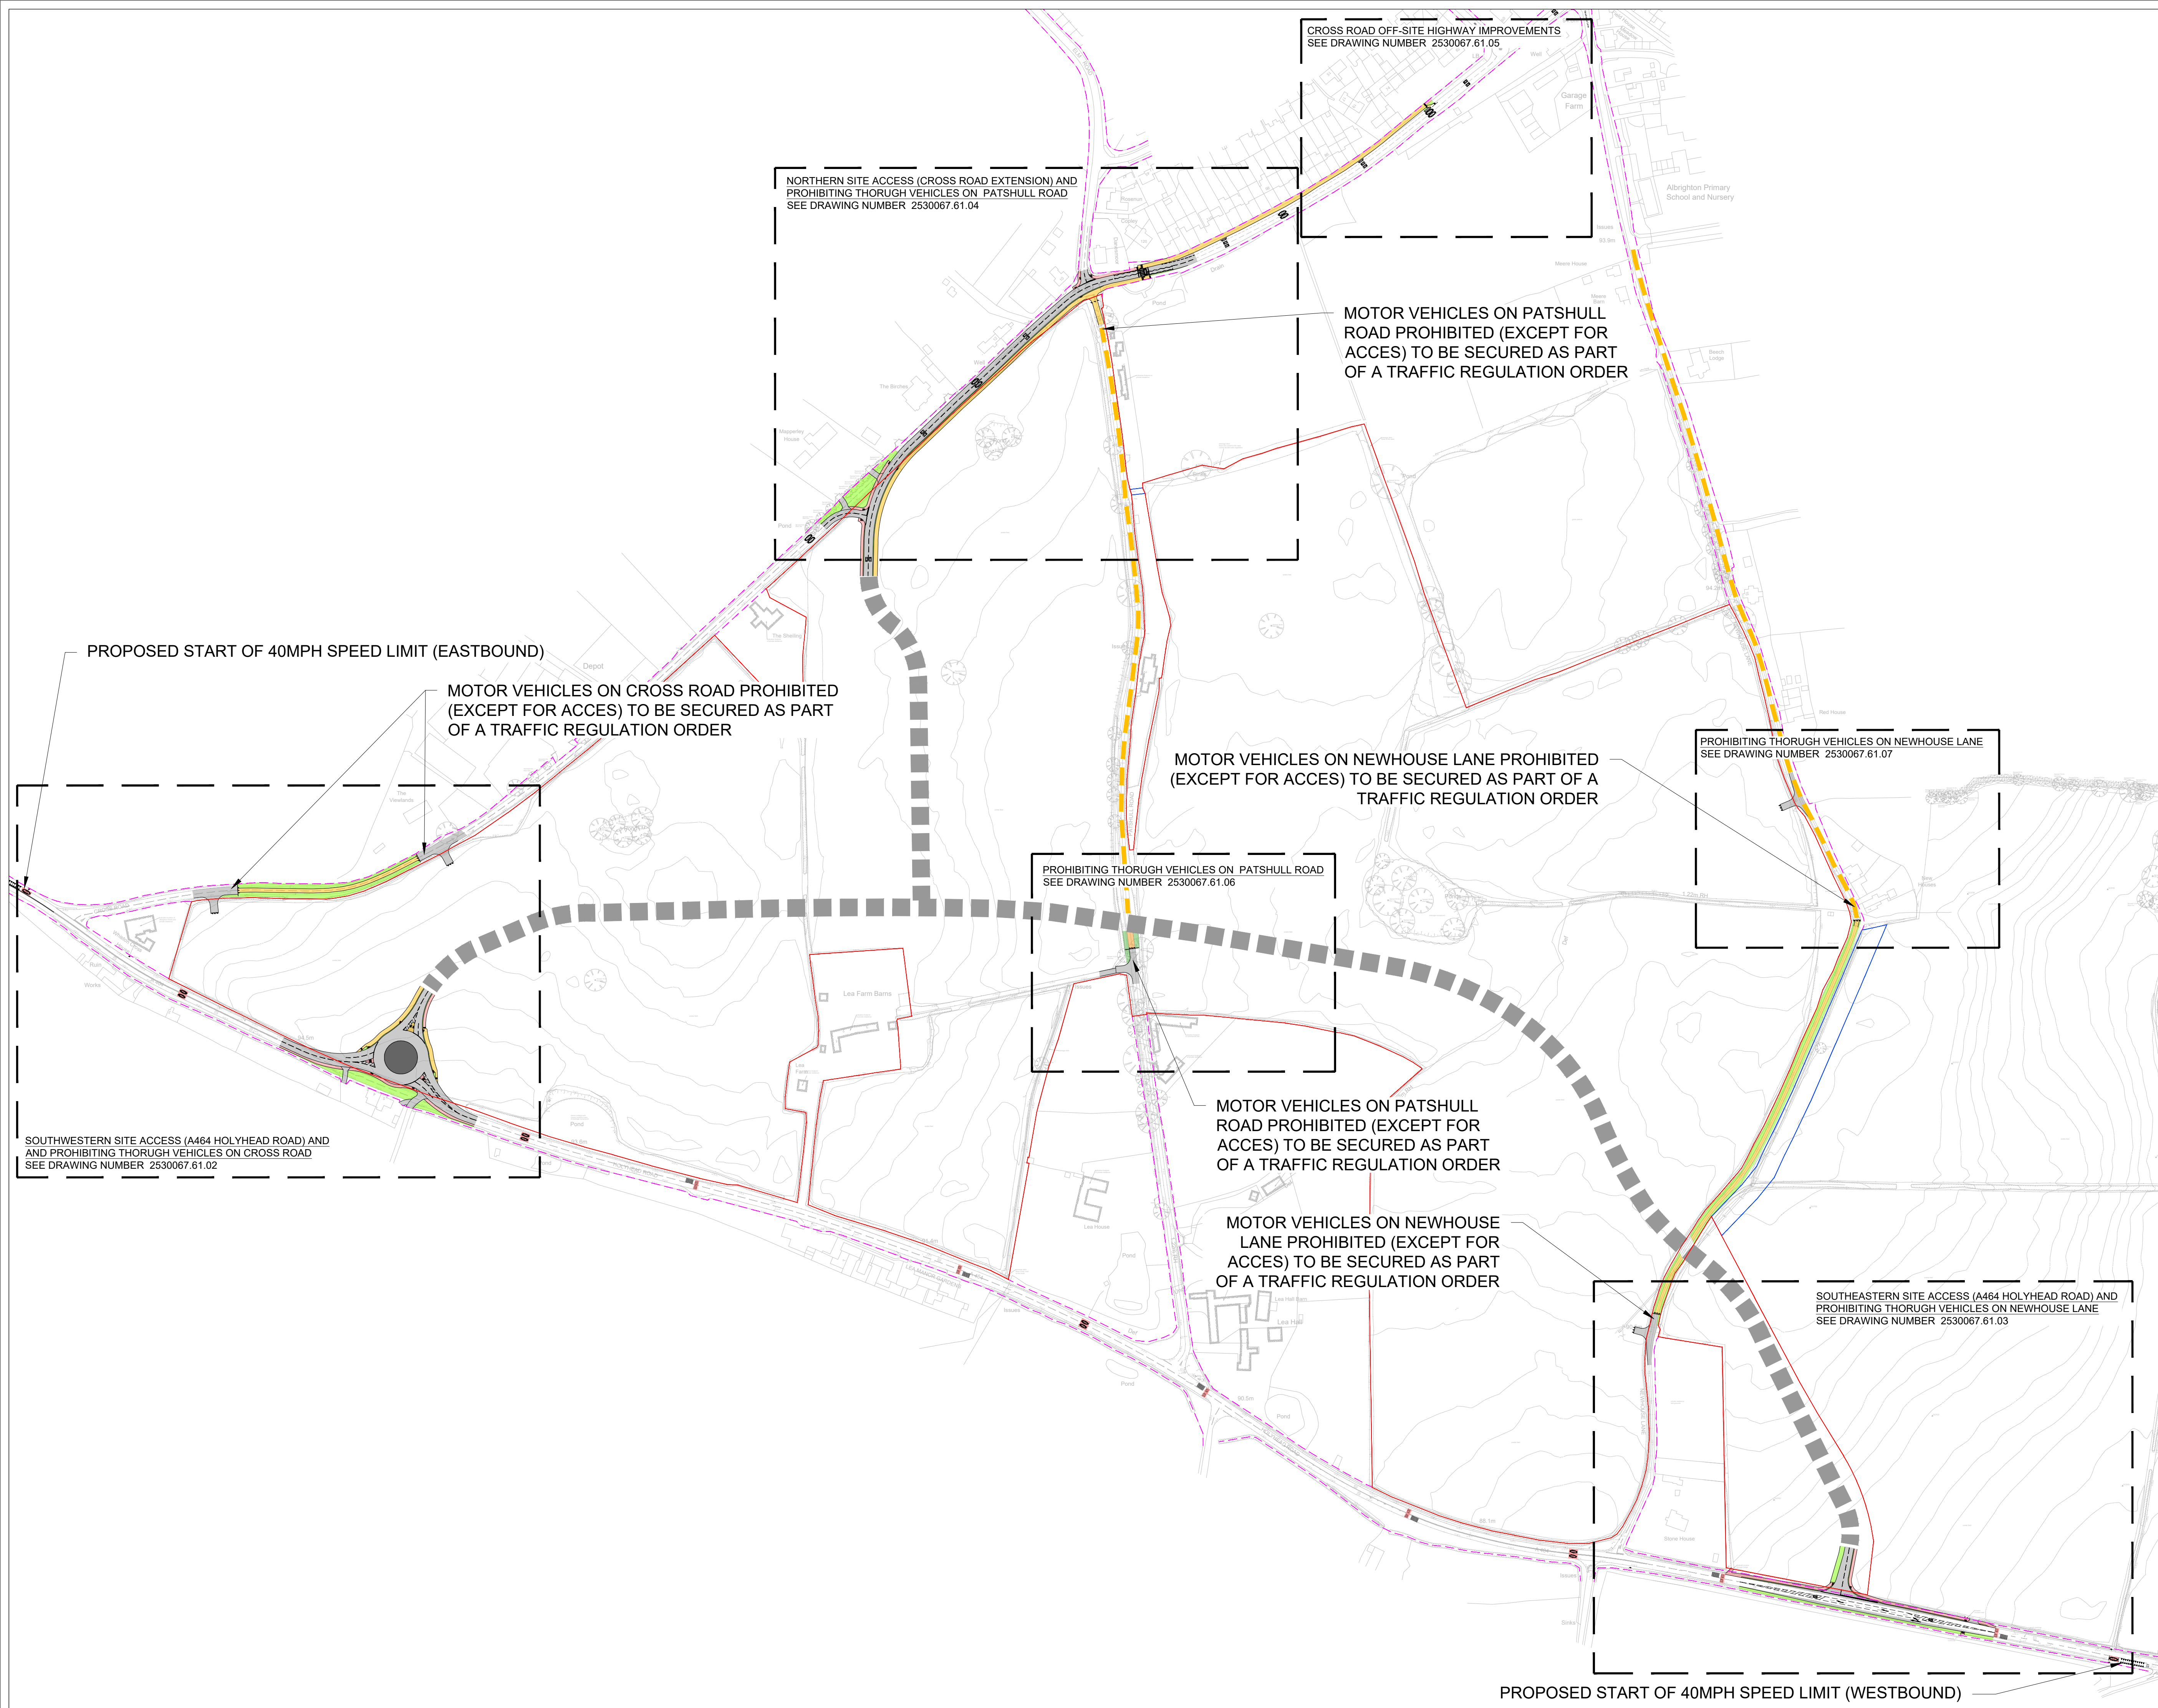

Revision Note: -

Notes:



- KEY**
- INDICATIVE SPINE ROAD ALIGNMENT
 - 'GREEN ROUTE' CORRIDOR (MOTOR VEHICLE PROHIBITED EXCEPT FOR ACCESS)
 - PROPOSED CARRIAGEWAY
 - PROPOSED FOOTWAY
 - PROPOSED SHARED FOOTWAY / CYCLEWAY
 - PROPOSED VERGE
 - HIGHWAY BOUNDARY



Status: PLANNING

Client Name & Project Number:
2530067.61



Boningale Developments Ltd
Project title:
Albrighton South

Drawing title:
Proposed Site Access Strategy
- Overview

Scale: 1:2000@A1	Drawing no.: 01	Revision: -
Drawn by: KH	Checked by: AM	Date: 07.07.26




W: www.marrons.co.uk 0330 912 2670 E: info@marrons.co.uk
The copyright of this drawing belongs to Marrons and should not be copied or reproduced without written consent.
This drawing is for planning purposes only and is not to be used as a basis for construction.
Do not scale from this drawing - use figured dimensions only.

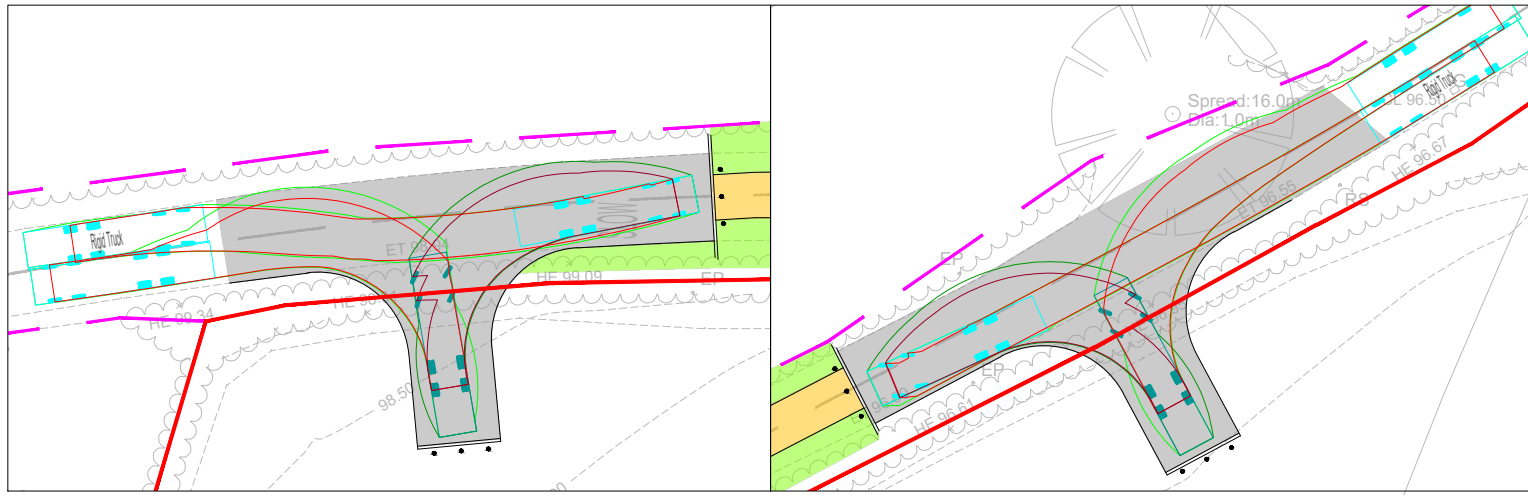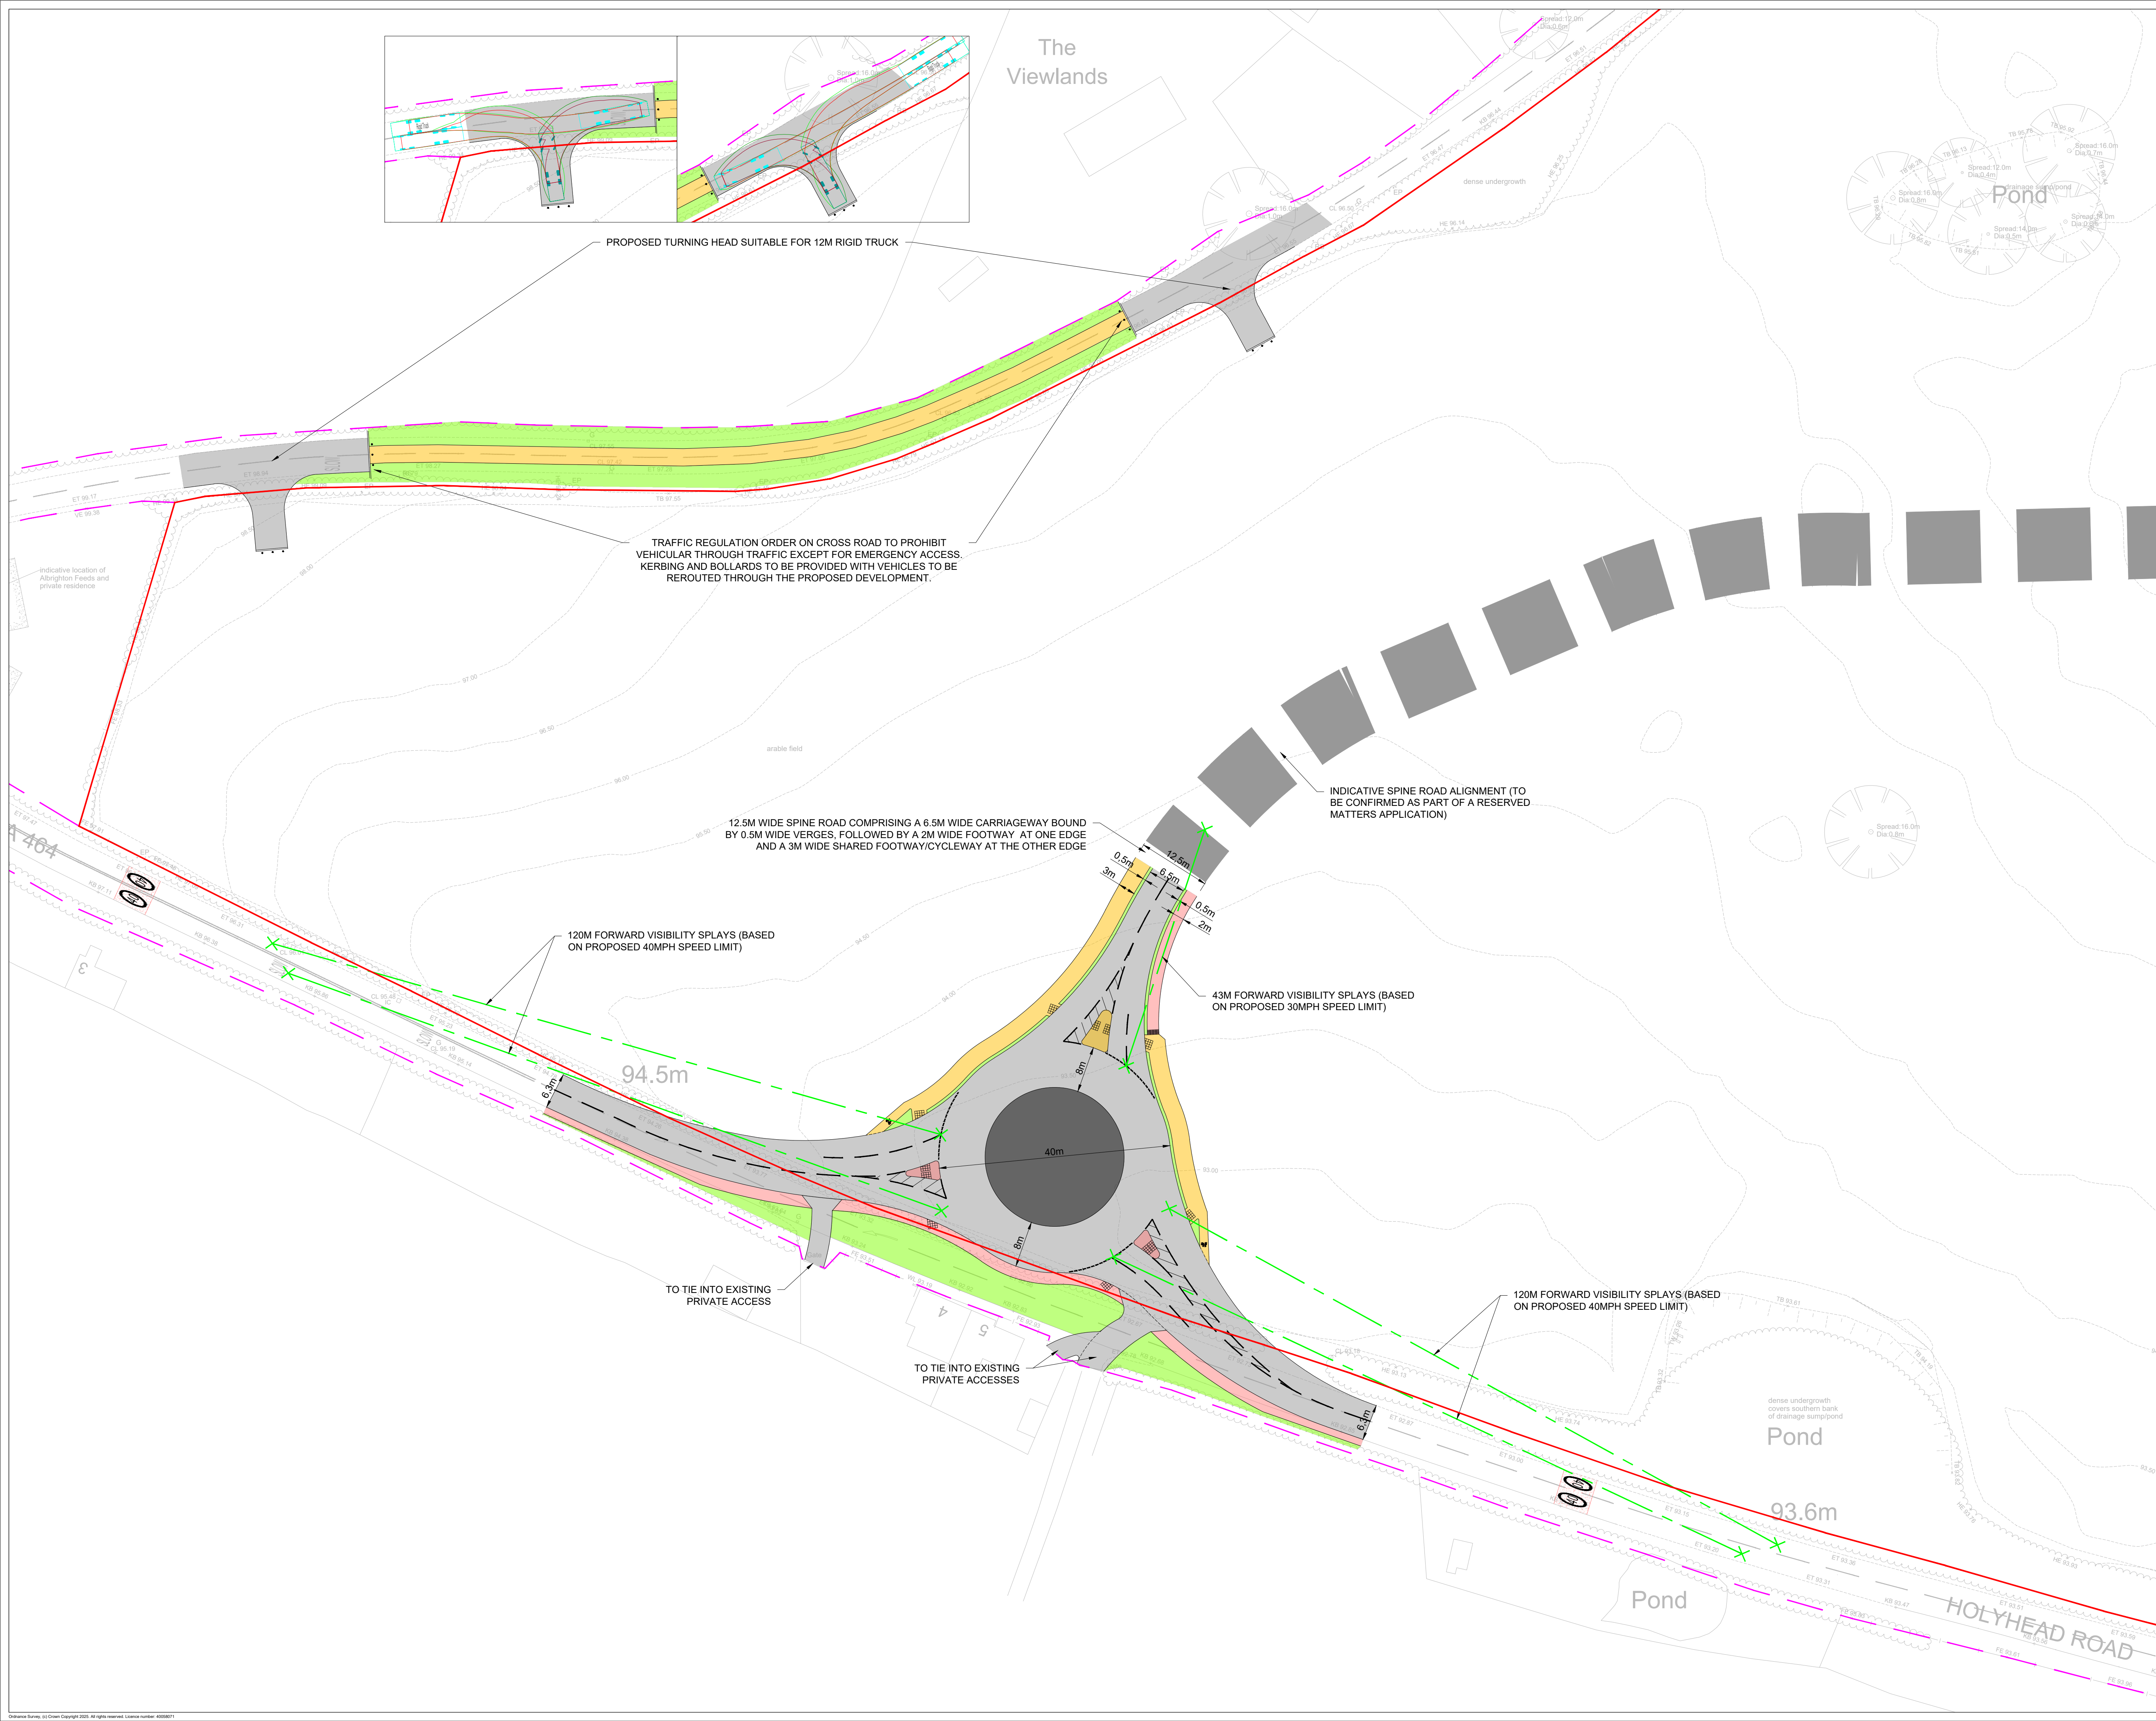


The Viewlands

Pond

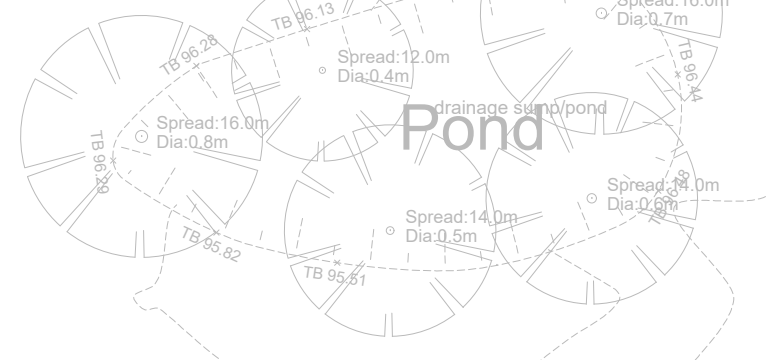

Pond

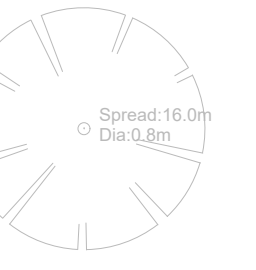

Pond

93.6m

Pond

HOLYHEAD ROAD

Revision Note: -

Notes:

KEY

INDICATIVE SPINE ROAD ALIGNMENT

'GREEN ROUTE' CORRIDOR (MOTOR VEHICLE PROHIBITED EXCEPT FOR ACCESS)

PROPOSED CARRIAGEWAY

PROPOSED FOOTWAY

PROPOSED SHARED FOOTWAY / CYCLEWAY

PROPOSED VERGE

HIGHWAY BOUNDARY

0 10 20 30m

Status: PLANNING

Client Name & Project Number: 2530067.61

Boningale Developments Ltd

Project title: Albrighton South

Drawing title: Proposed Site Access Strategy - Southwestern Site Access with A464

Scale: 1:500@A1

Drawing no.: 02

Revision: -

Drawn by: KH


Checked by: AM

Date: 07.07.26


Marrons


W: www.marrons.co.uk 0330 912 2670 E: info@marrons.co.uk

The copyright of this drawing belongs to Marrons and should not be copied or reproduced without written consent. This drawing is for planning purposes only and is not to be used as a basis for construction. Do not scale from this drawing - use figured dimensions only.

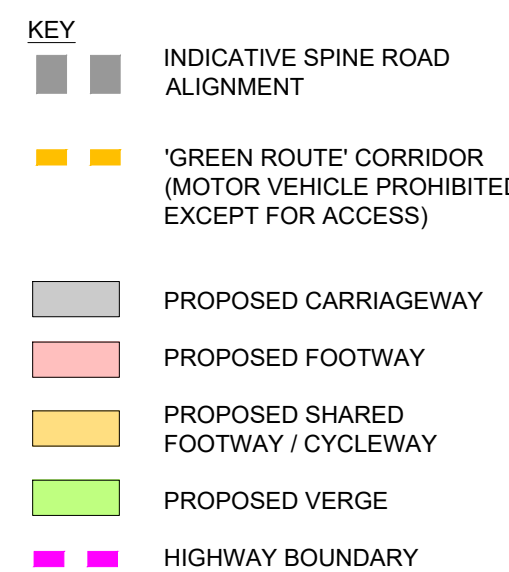

KH AM 07.07.26

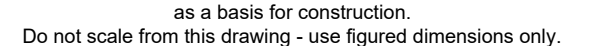

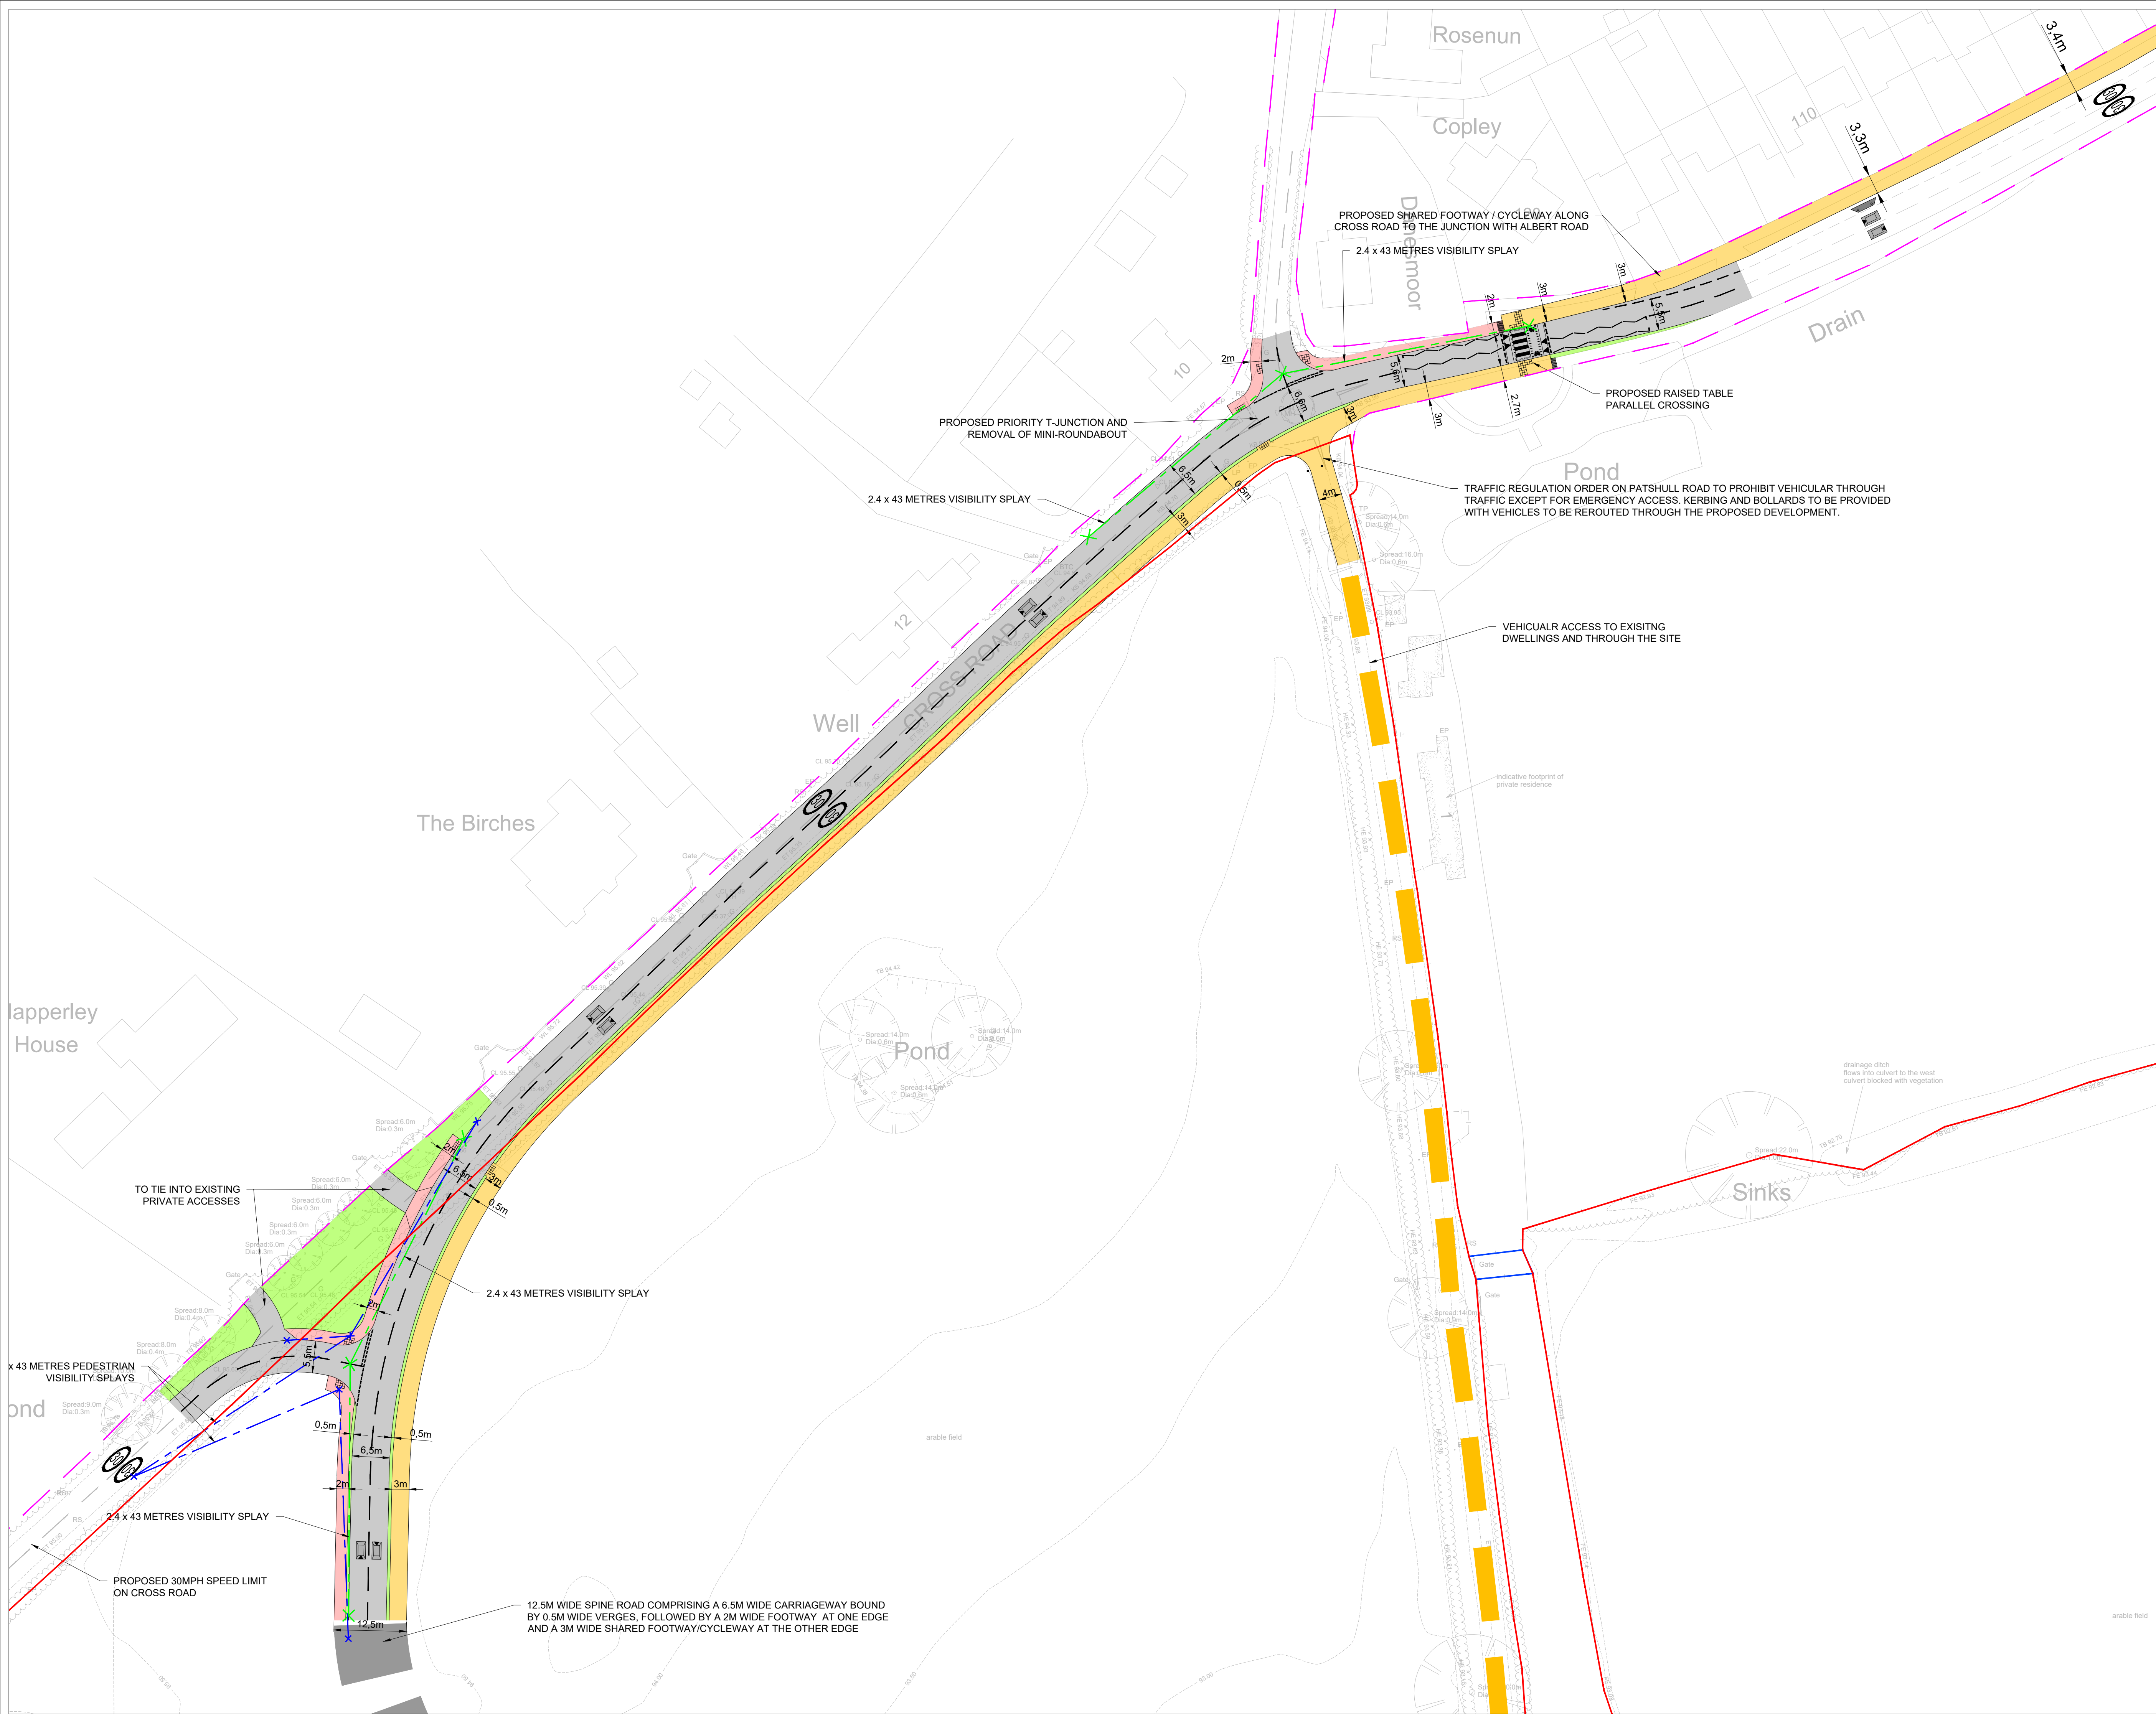

KEY

- INDICATIVE SPINE ROAD ALIGNMENT
- 'GREEN ROUTE' CORRIDOR (MOTOR VEHICLE PROHIBITED EXCEPT FOR ACCESS)
- PROPOSED CARRIAGEWAY
- PROPOSED FOOTWAY
- PROPOSED SHARED FOOTWAY / CYCLEWAY
- PROPOSED VERGE
- HIGHWAY BOUNDARY



Status: PLANNING


Client Name & Project Number: 2530067.61

Project title: Boningale Developments Ltd

Drawing title: Proposed Site Access Strategy - Northern Site Access with Cross Road

Scale: 1:500@A1	Drawing no.: 04	Revision: -
Drawn by: KH	Checked by: AM	Date: 07.07.26



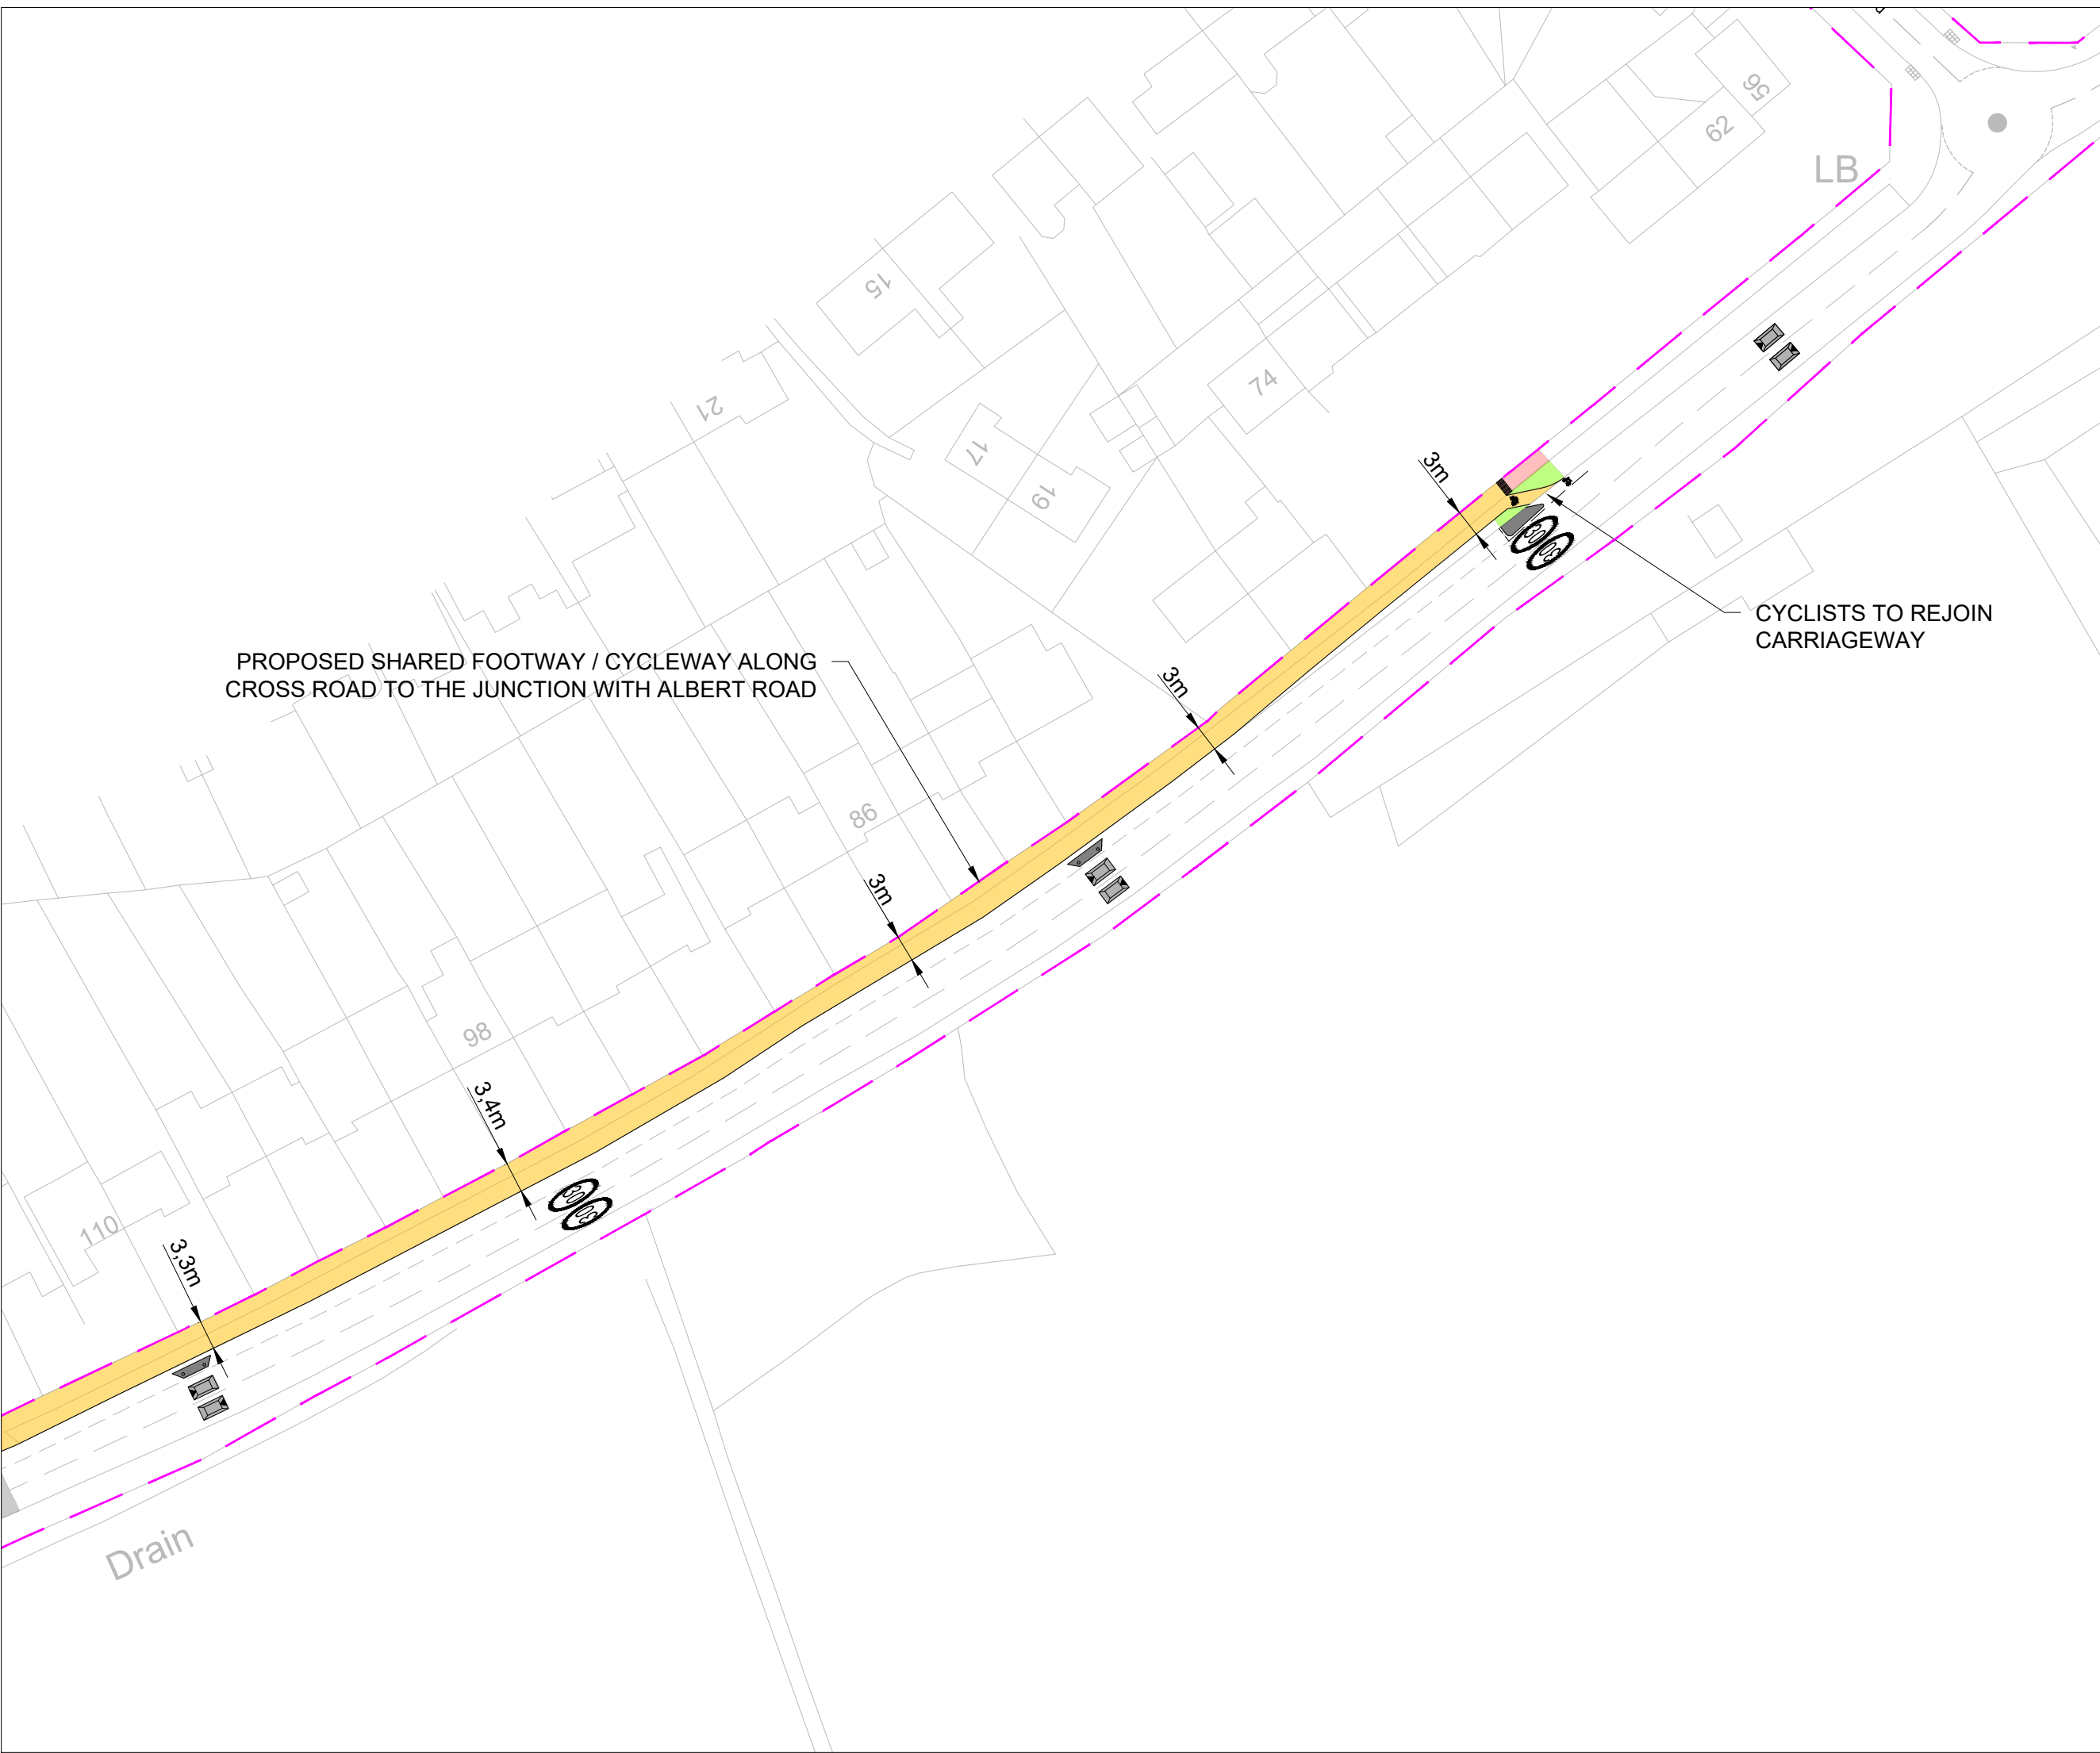

Revision Note:

Notes:

KEY

INDICATIVE SPINE ROAD ALIGNMENT

'GREEN ROUTE' CORRIDOR (MOTOR VEHICLE PROHIBITED EXCEPT FOR ACCESS)

Status: PLANNING

Client Name & Project Number: 2530067.61

Boningale Developments Ltd
Project title: Albrighton South


Drawing title: Proposed Off-site Improvements on Cross Road

Scale: 1:750@A3	Drawing no.: 05	Revision: -
Drawn by: KH	Checked by: AM	Date: 07.07.26



W: www.marrons.co.uk T: 0330 912 2670 E: info@marrons.co.uk


The copyright of this drawing belongs to Marrons and should not be copied or reproduced without written consent. This drawing is for planning purposes only and is not to be used as a basis for construction. Do not scale from this drawing - use figured dimensions only.

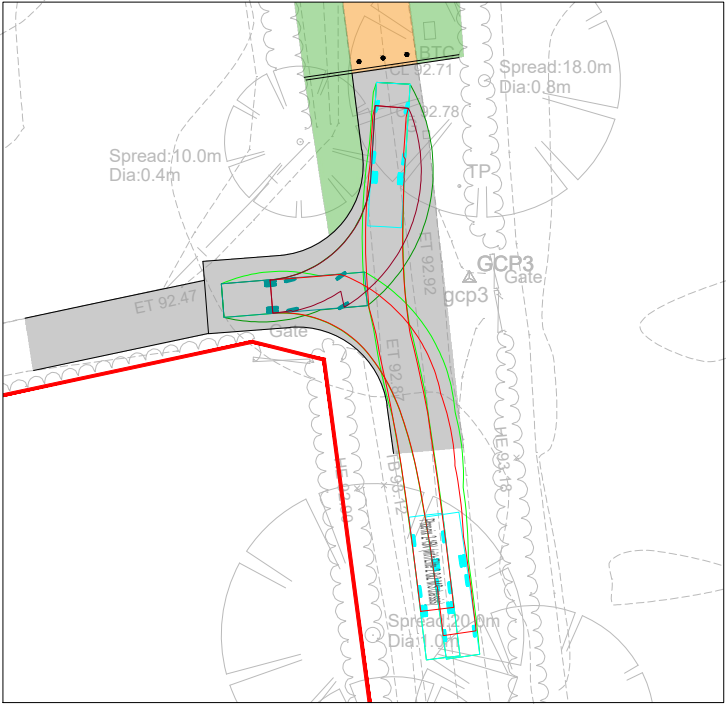

Revision Note:

Notes:

- KEY**
- INDICATIVE SPINE ROAD ALIGNMENT
 - 'GREEN ROUTE' CORRIDOR (MOTOR VEHICLE PROHIBITED EXCEPT FOR ACCESS)
 - PROPOSED CARRIAGEWAY
 - PROPOSED FOOTWAY
 - PROPOSED SHARED FOOTWAY / CYCLEWAY
 - PROPOSED VERGE
 - HIGHWAY BOUNDARY

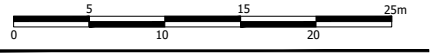

Status: PLANNING

Client Name & Project Number: 2530067.61

Project title: Boningale Developments Ltd
Albrighton South



Drawing title: Proposed Highway Amendments to Patshull Road

Scale: 1:500@A3	Drawing no.: 06	Revision: -
Drawn by: KH	Checked by: AM	Date: 07.07.26



W: www.marrons.co.uk T: 0330 912 2670 E: info@marrons.co.uk


The copyright of this drawing belongs to Marrons and should not be copied or reproduced without written consent. This drawing is for planning purposes only and is not to be used as a basis for construction. Do not scale from this drawing - use figured dimensions only.

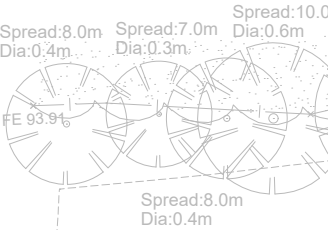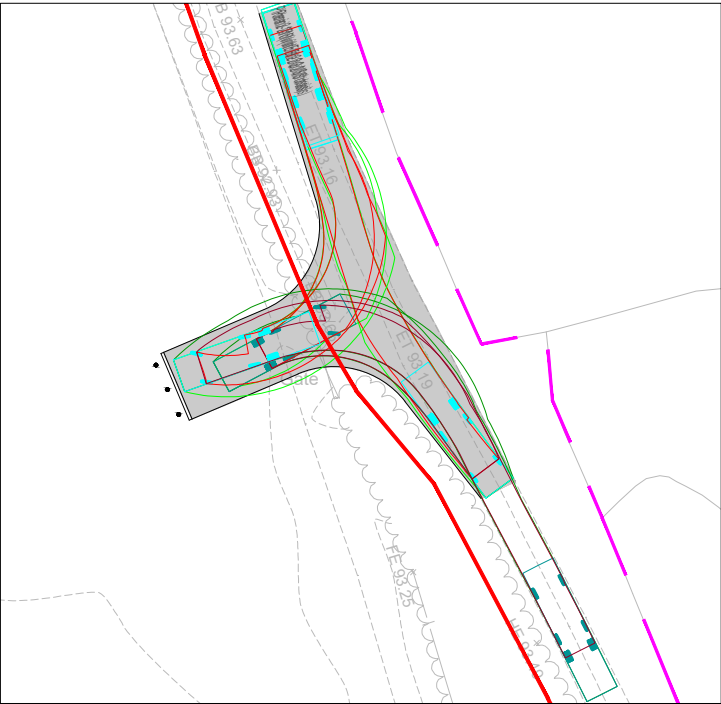

Revision Note:

Notes:

- KEY**
- INDICATIVE SPINE ROAD ALIGNMENT
 - 'GREEN ROUTE' CORRIDOR (MOTOR VEHICLE PROHIBITED EXCEPT FOR ACCESS)
 - PROPOSED CARRIAGEWAY
 - PROPOSED FOOTWAY
 - PROPOSED SHARED FOOTWAY / CYCLEWAY
 - PROPOSED VERGE
 - HIGHWAY BOUNDARY

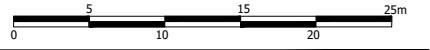

Status: PLANNING

Client Name & Project Number: 2530067.61

Project title: Boningale Developments Ltd
Albrighton South

Drawing title: Proposed Highway Amendments to Newhouse Lane

Scale: 1:500@A3	Drawing no.: 07	Revision: -
Drawn by: KH	Checked by: AM	Date: 07.07.26



W: www.marrons.co.uk T: 0330 912 2670 E: info@marrons.co.uk

The copyright of this drawing belongs to Marrons and should not be copied or reproduced without written consent. This drawing is for planning purposes only and is not to be used as a basis for construction. Do not scale from this drawing - use figured dimensions only.