


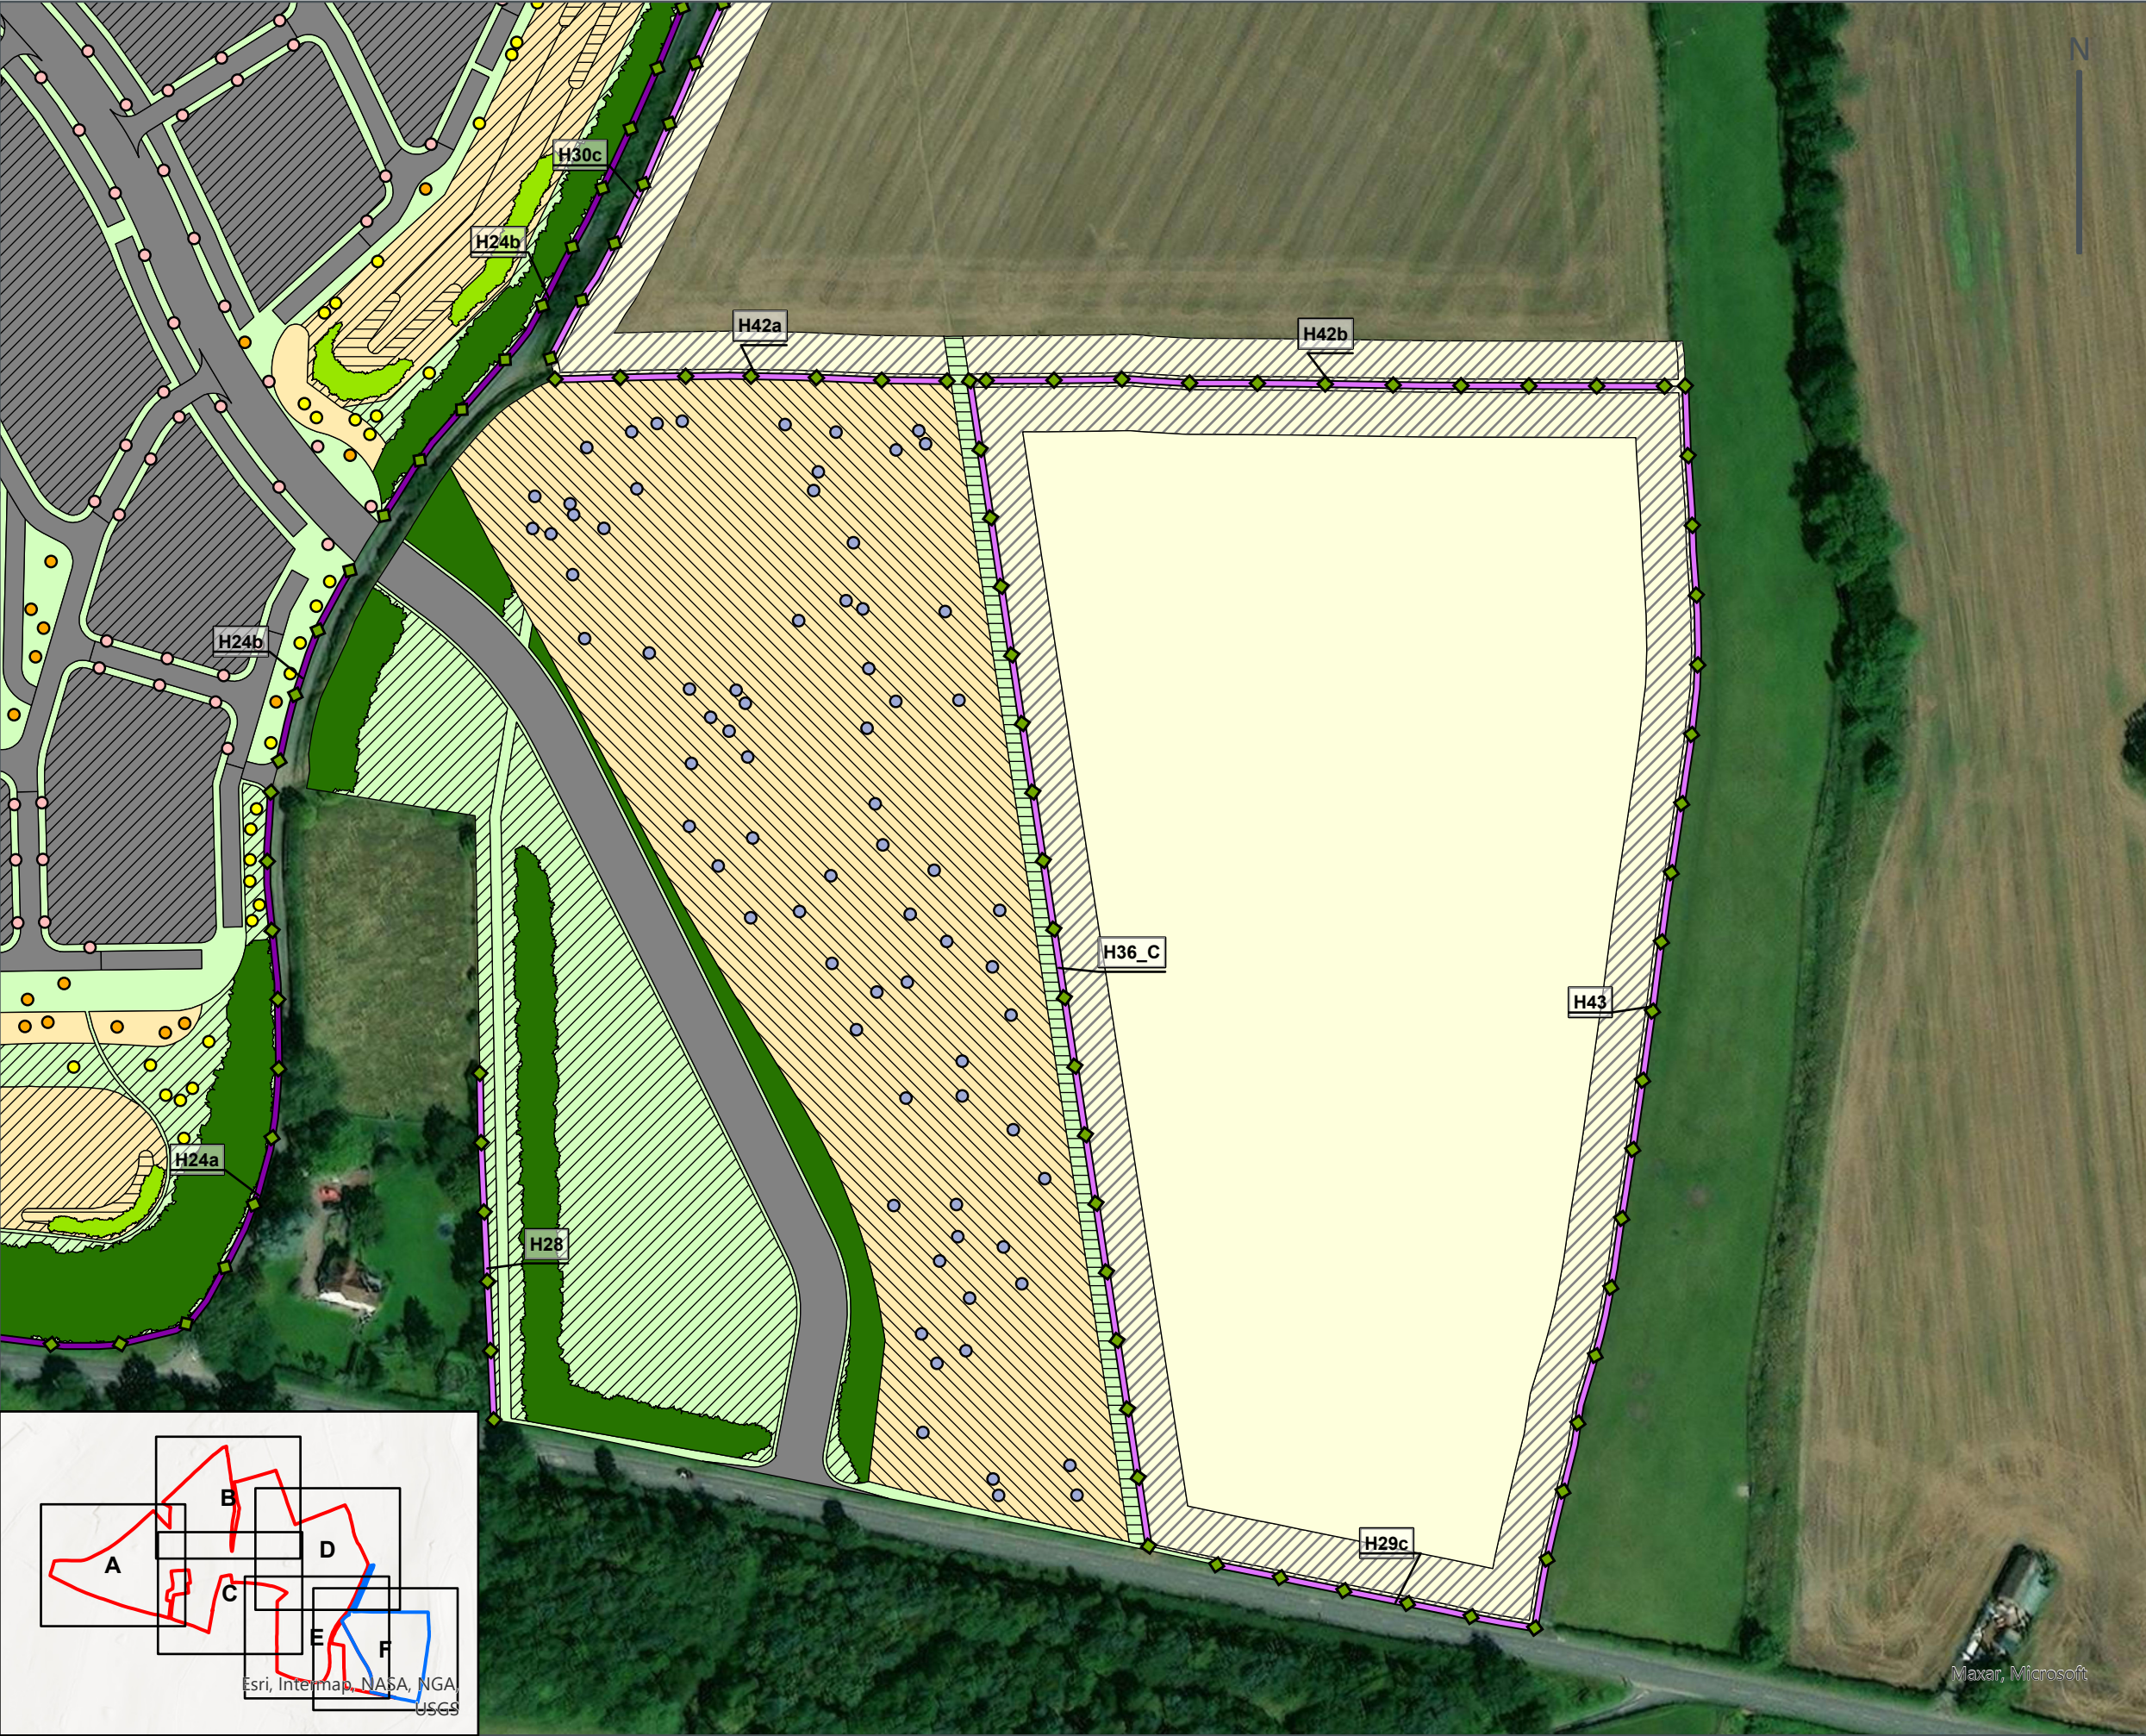

Development

Trees

- Individual trees - Urban tree (IT-U01_C)
- Individual trees - Urban tree (IT-U02_C)
- Individual trees - Urban tree (IT-U04_C)
- Individual trees - Urban tree (IT-U05_C)

Hedgerows

- Native hedgerow with trees
- Species-rich native hedgerow with trees

Habitats

- Cropland - Arable field margins tussocky (CR-AFM-T08b, CR-AFM-T08c, CR-AFM-T09a and CR-AFM-T09b)
- Cropland - Non-cereal crops (CR-NC03b)
- Grassland - Modified grassland (GR-MG01_C)
- Grassland - Modified grassland (GR-MG02_C)
- Grassland - Modified grassland (GR-MG03_C)
- Grassland - Other neutral grassland (GR-ONG03_C)
- Grassland - Other neutral grassland (GR-ONG04_C)
- Grassland - Other neutral grassland (GR-ONG05_C)
- Grassland - Other neutral grassland (GR-ONG06_C)
- Heathland and shrub - Mixed scrub (HS-MS02_C)
- Urban - Developed land; sealed surface (UR-DSS03_C, UR-DSS04_C, UR-DSS05_C, UR-DSS06_C and UR-DSS07_C)
- Urban - Developed land; sealed surface (UR-DSS08_C and UR-VG01_C)
- Woodland and forest - Other woodland; broadleaved (WF-OB05_C)

A	26/08/2025	Issue	NK	NK	AT
Rev	Date	Revision Note	Drawn	Check	Appr.



transport • engineering • placemaking

Birmingham | Bristol | Cambridge | London | Manchester | Reading
Melbourne | Perth
pja.co.uk | pja.com.au


Client
Boningle Developments Limited

Project
Land South of Albrighton

Title
Map 2F Habitat Creation Plan

Drawing Issue Status
Approved

PJA Ref	Scale	Date
09209	1:1,750	26/08/2025
Drawing No.	Page Size	Revision
09209-GIS-02F	A3	A
Primary Contact		
ana.togridou@pja.co.uk		

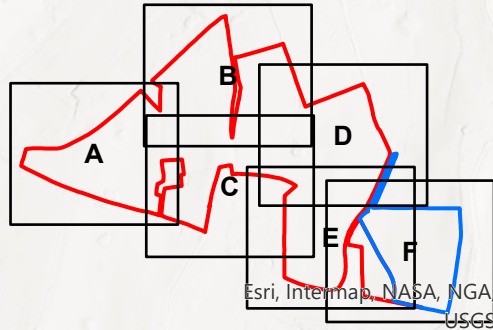

Esri, Intermap, NASA, NGA, USGS

Maxar, Microsoft

0 80 160 Metres