



Appendix AM.1

DRAWINGS 2530067.61 01 TO 07

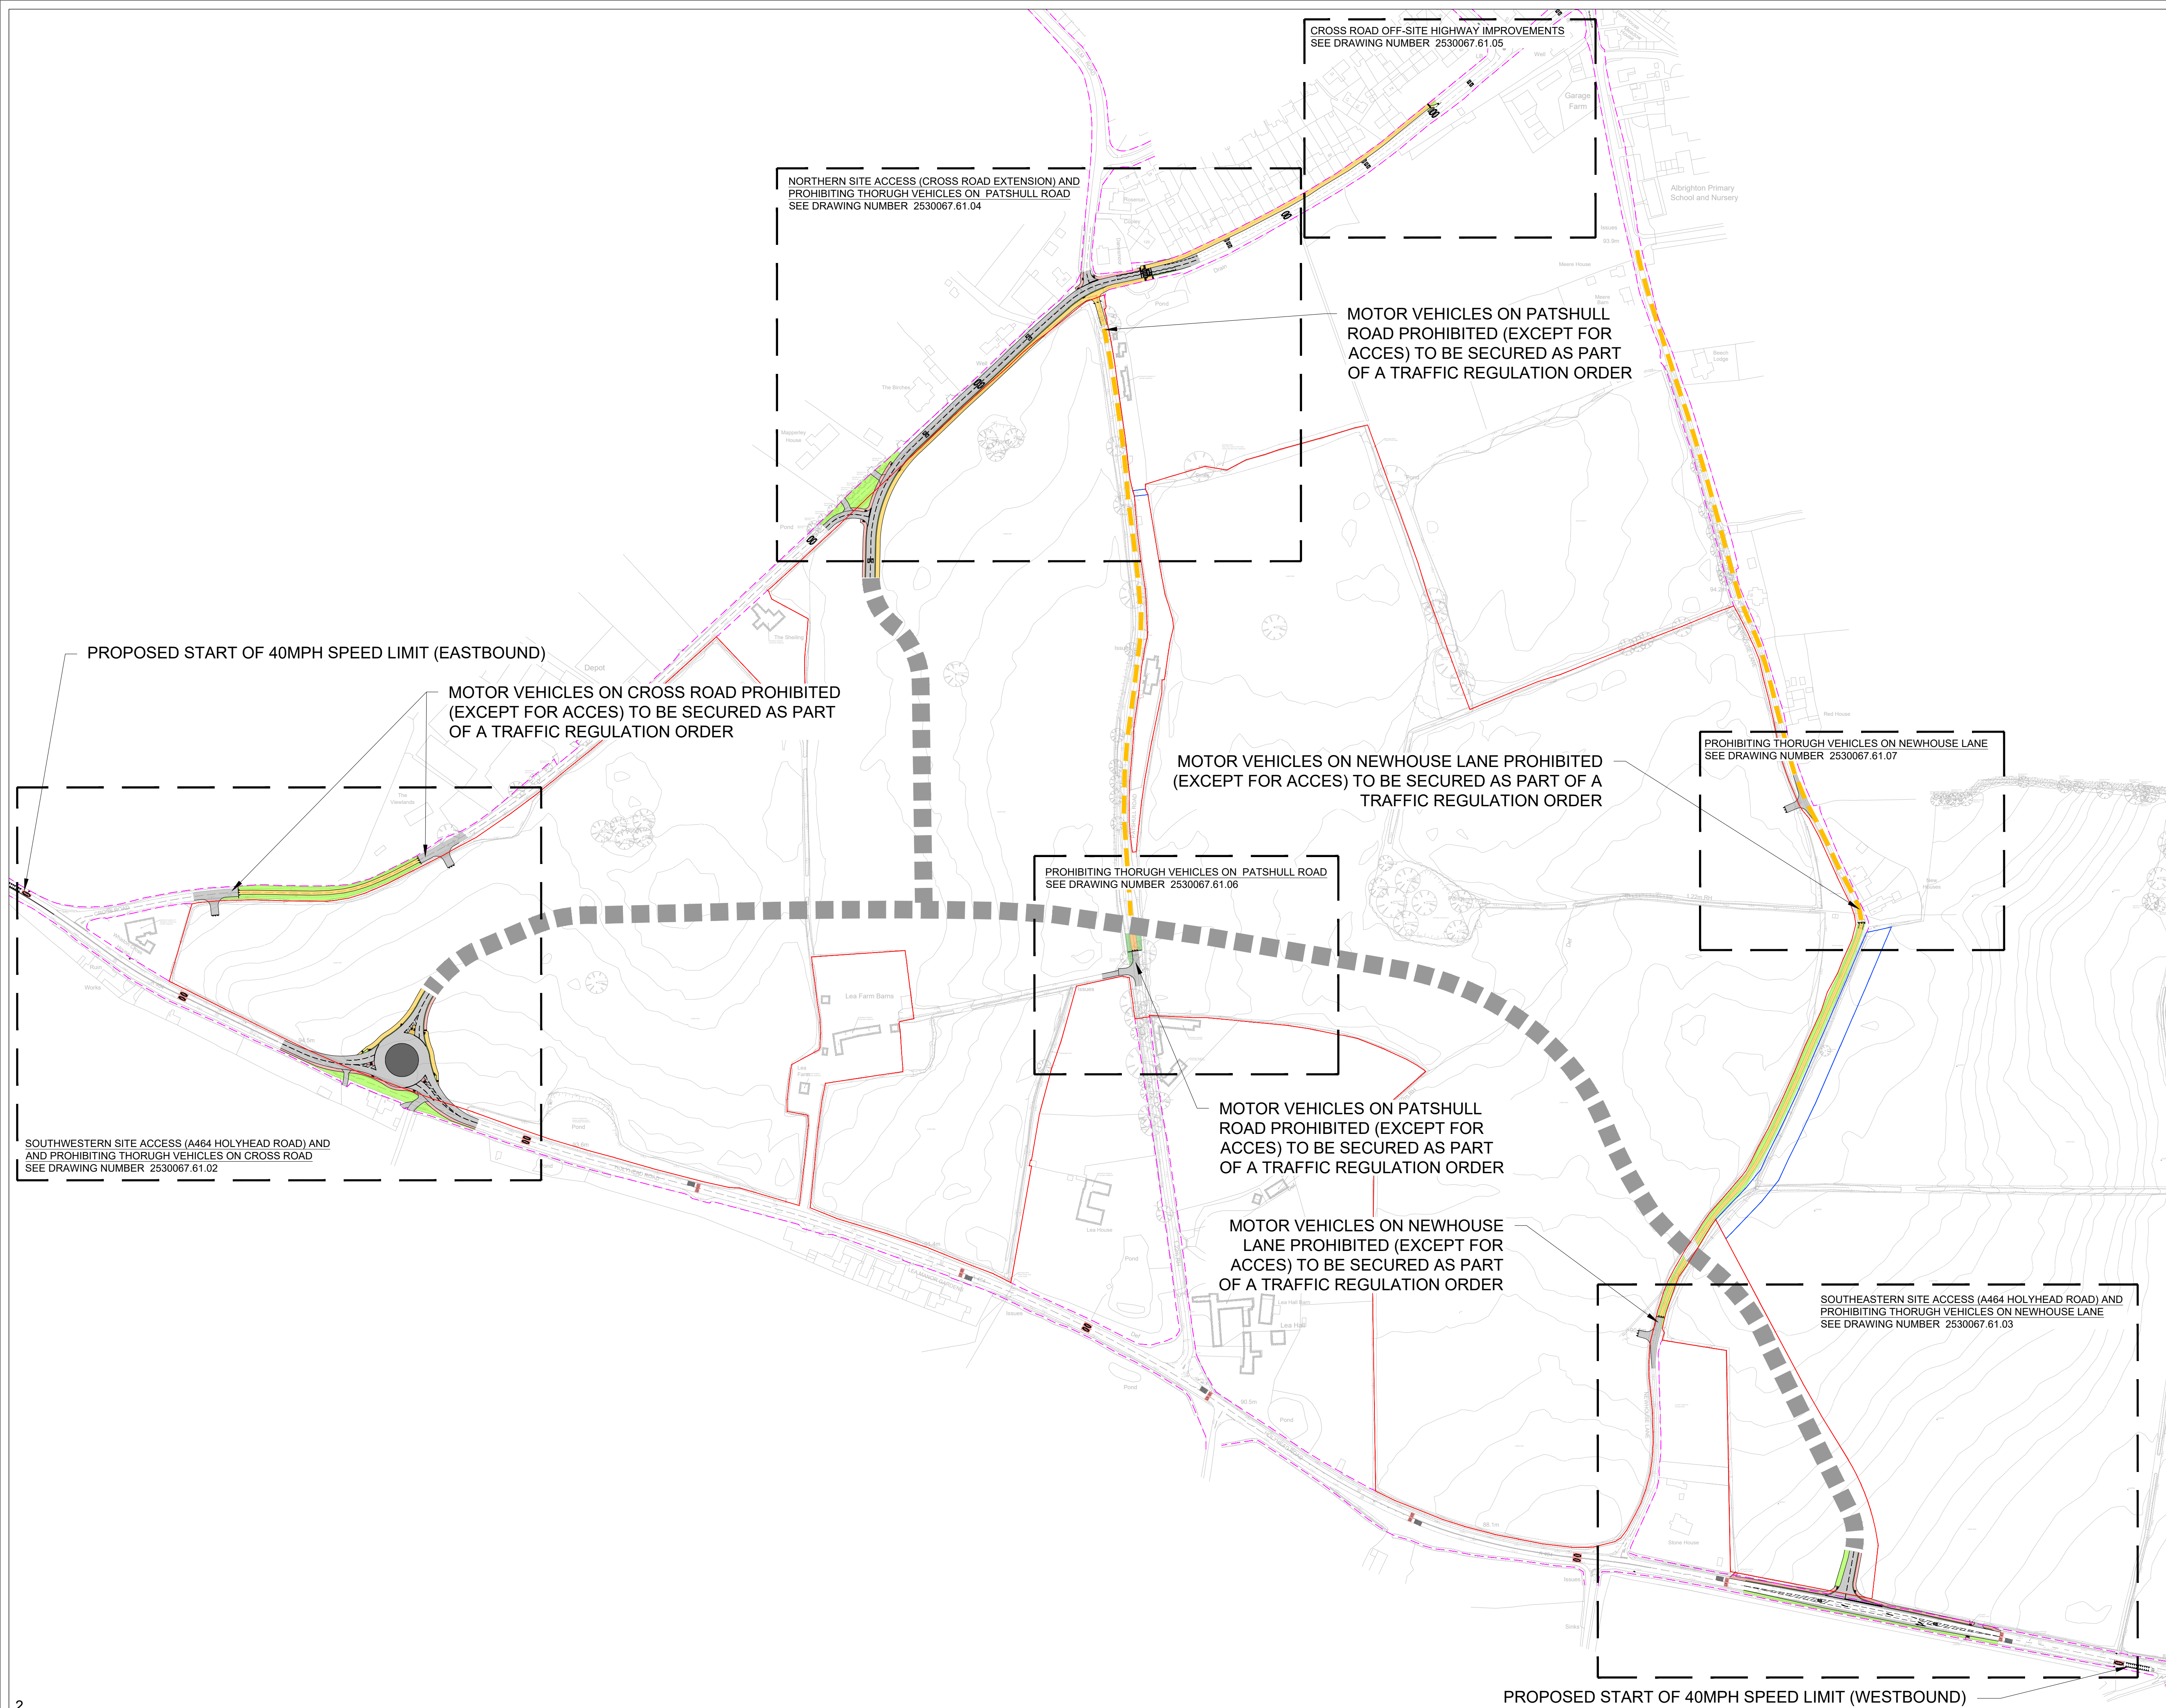

KEY

- INDICATIVE SPINE ROAD ALIGNMENT
- 'GREEN ROUTE' CORRIDOR (MOTOR VEHICLE PROHIBITED EXCEPT FOR ACCESS)
- PROPOSED CARRIAGEWAY
- PROPOSED FOOTWAY
- PROPOSED SHARED FOOTWAY / CYCLEWAY
- PROPOSED VERGE
- HIGHWAY BOUNDARY

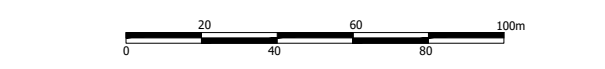

Status: PLANNING

Client Name & Project Number: 2530067.61


Boningale Developments Ltd

Project title: Albrighton South

Drawing title: Proposed Site Access Strategy - Overview

Scale: 1:2000@A1	Drawing no.: 01	Revision: -
Drawn by: KH	Checked by: AM	Date: 07.07.26



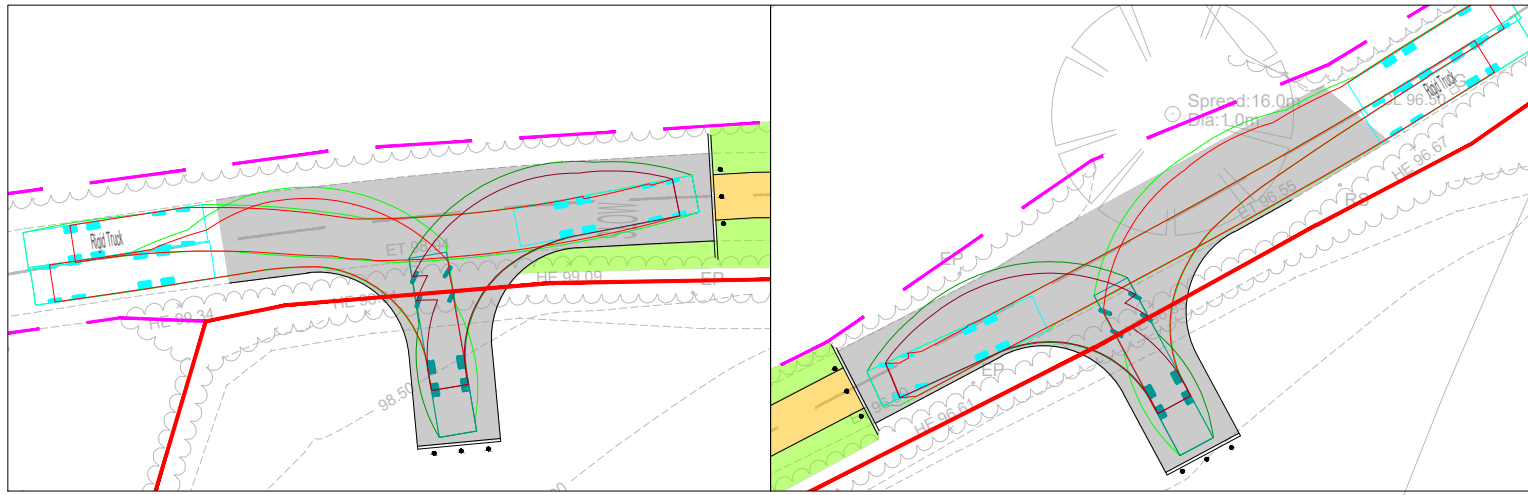

The Viewlands

Pond

Pond

Pond

HOLYHEAD ROAD

Revision Note: -

Notes:

KEY

INDICATIVE SPINE ROAD ALIGNMENT

'GREEN ROUTE' CORRIDOR (MOTOR VEHICLE PROHIBITED EXCEPT FOR ACCESS)

PROPOSED CARRIAGEWAY

PROPOSED FOOTWAY

PROPOSED SHARED FOOTWAY / CYCLEWAY

PROPOSED VERGE

HIGHWAY BOUNDARY

0 10 20m

Status: PLANNING

Client Name & Project Number: 2530067.61

Boningale Developments Ltd

Project title: Albrighton South

Drawing title: Proposed Site Access Strategy - Southwestern Site Access with A464

Scale: 1:500@A1

Drawing no.: 02

Revision: -

Drawn by: KH


Checked by: AM

Date: 07.07.26

Marrons

W: www.marrons.co.uk 0330 912 2670 E: info@marrons.co.uk

The copyright of this drawing belongs to Marrons and should not be copied or reproduced without written consent. This drawing is for planning purposes only and is not to be used as a basis for construction. Do not scale from this drawing - use figured dimensions only.

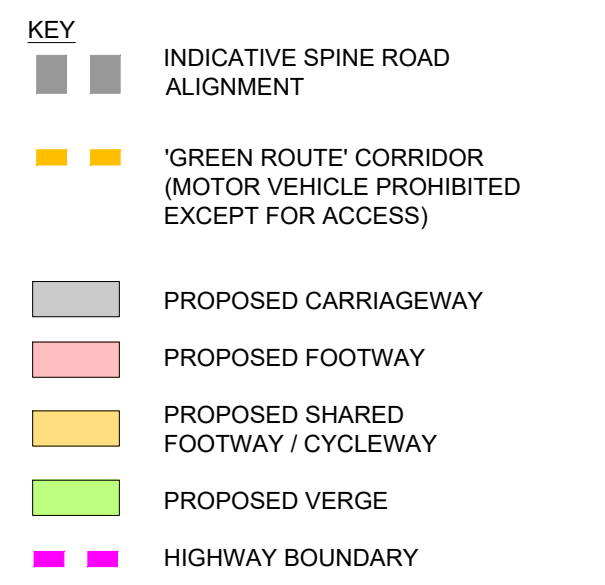


Client Name & Project Number: 2520067.61

Project title:

Southeastern Site Access with A464


| Drawn by: | Checked by: | Date:

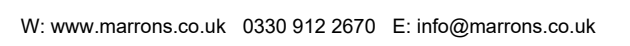

The copyright of this drawing belongs to Marrons and should not

This drawing is for planning purposes only and is not to be used

as a basis for construction.
Do not scale from this drawing - use figured dimensions only.

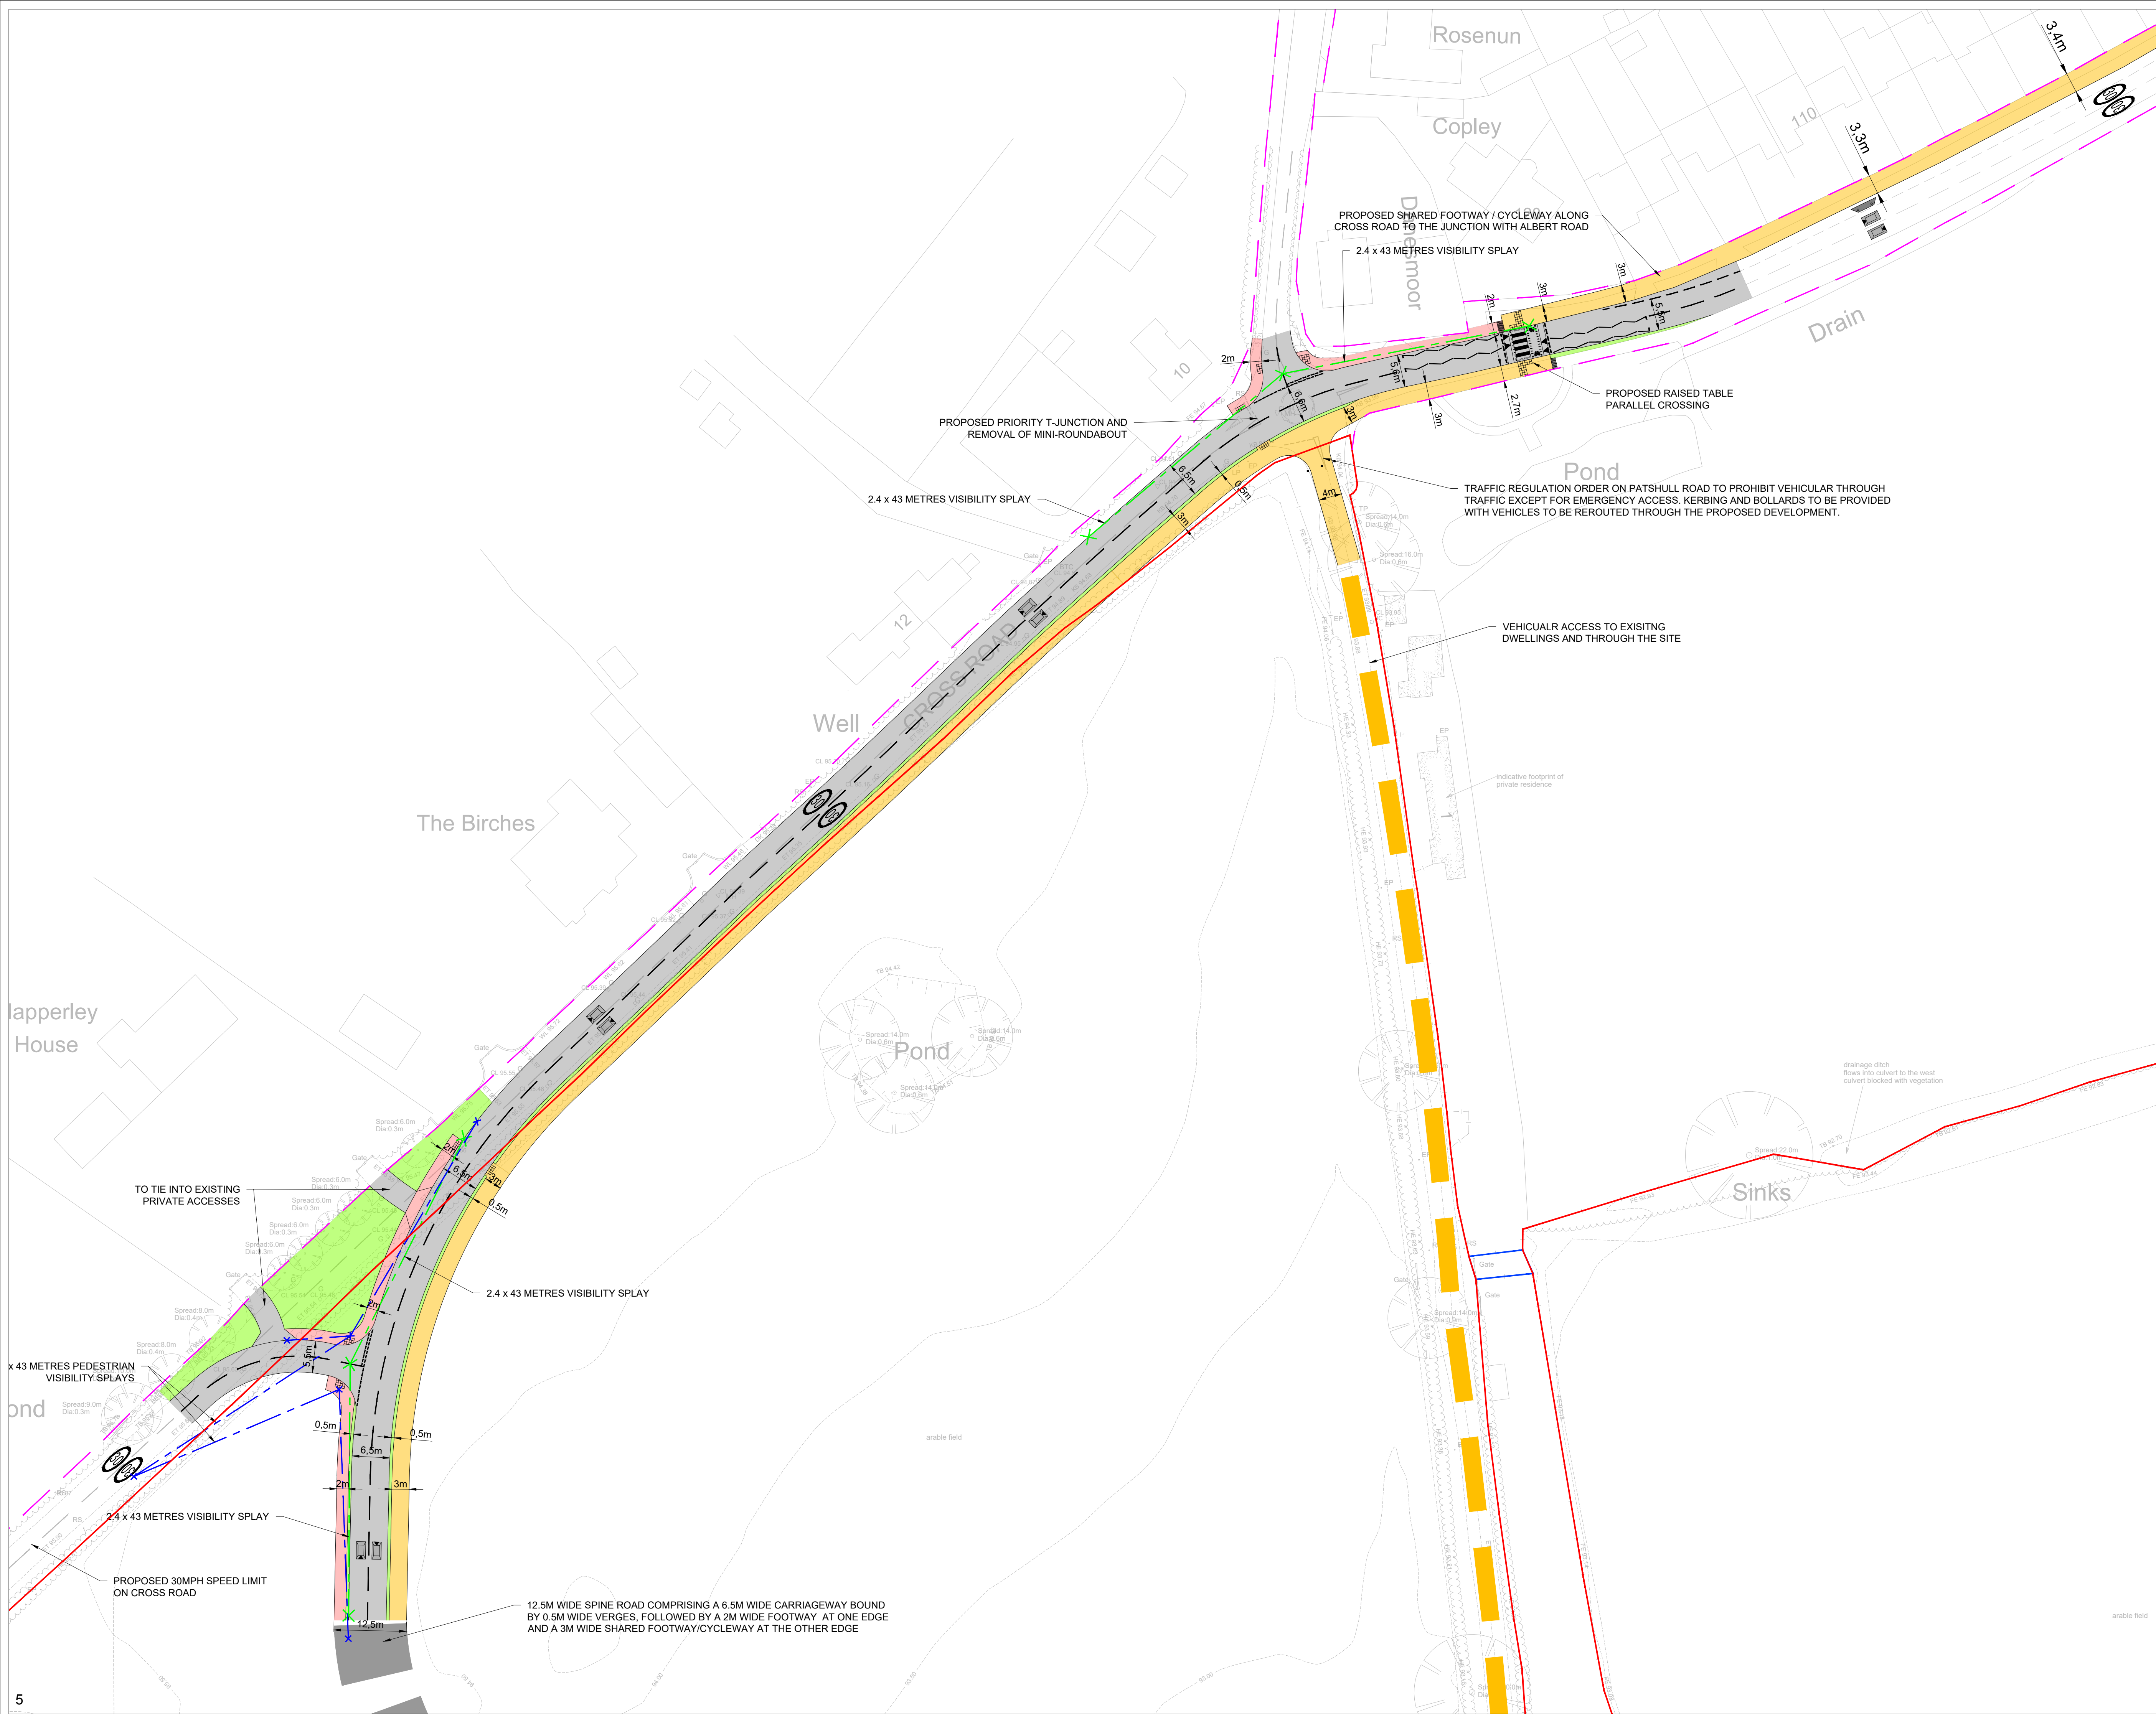

KEY

- INDICATIVE SPINE ROAD ALIGNMENT
- 'GREEN ROUTE' CORRIDOR (MOTOR VEHICLE PROHIBITED EXCEPT FOR ACCESS)
- PROPOSED CARRIAGEWAY
- PROPOSED FOOTWAY
- PROPOSED SHARED FOOTWAY / CYCLEWAY
- PROPOSED VERGE
- HIGHWAY BOUNDARY



Status: PLANNING


Client Name & Project Number: 2530067.61

Project title: Boningale Developments Ltd

Drawing title: Proposed Site Access Strategy - Northern Site Access with Cross Road

Scale: 1:500@A1	Drawing no.: 04	Revision: -
Drawn by: KH	Checked by: AM	Date: 07.07.26



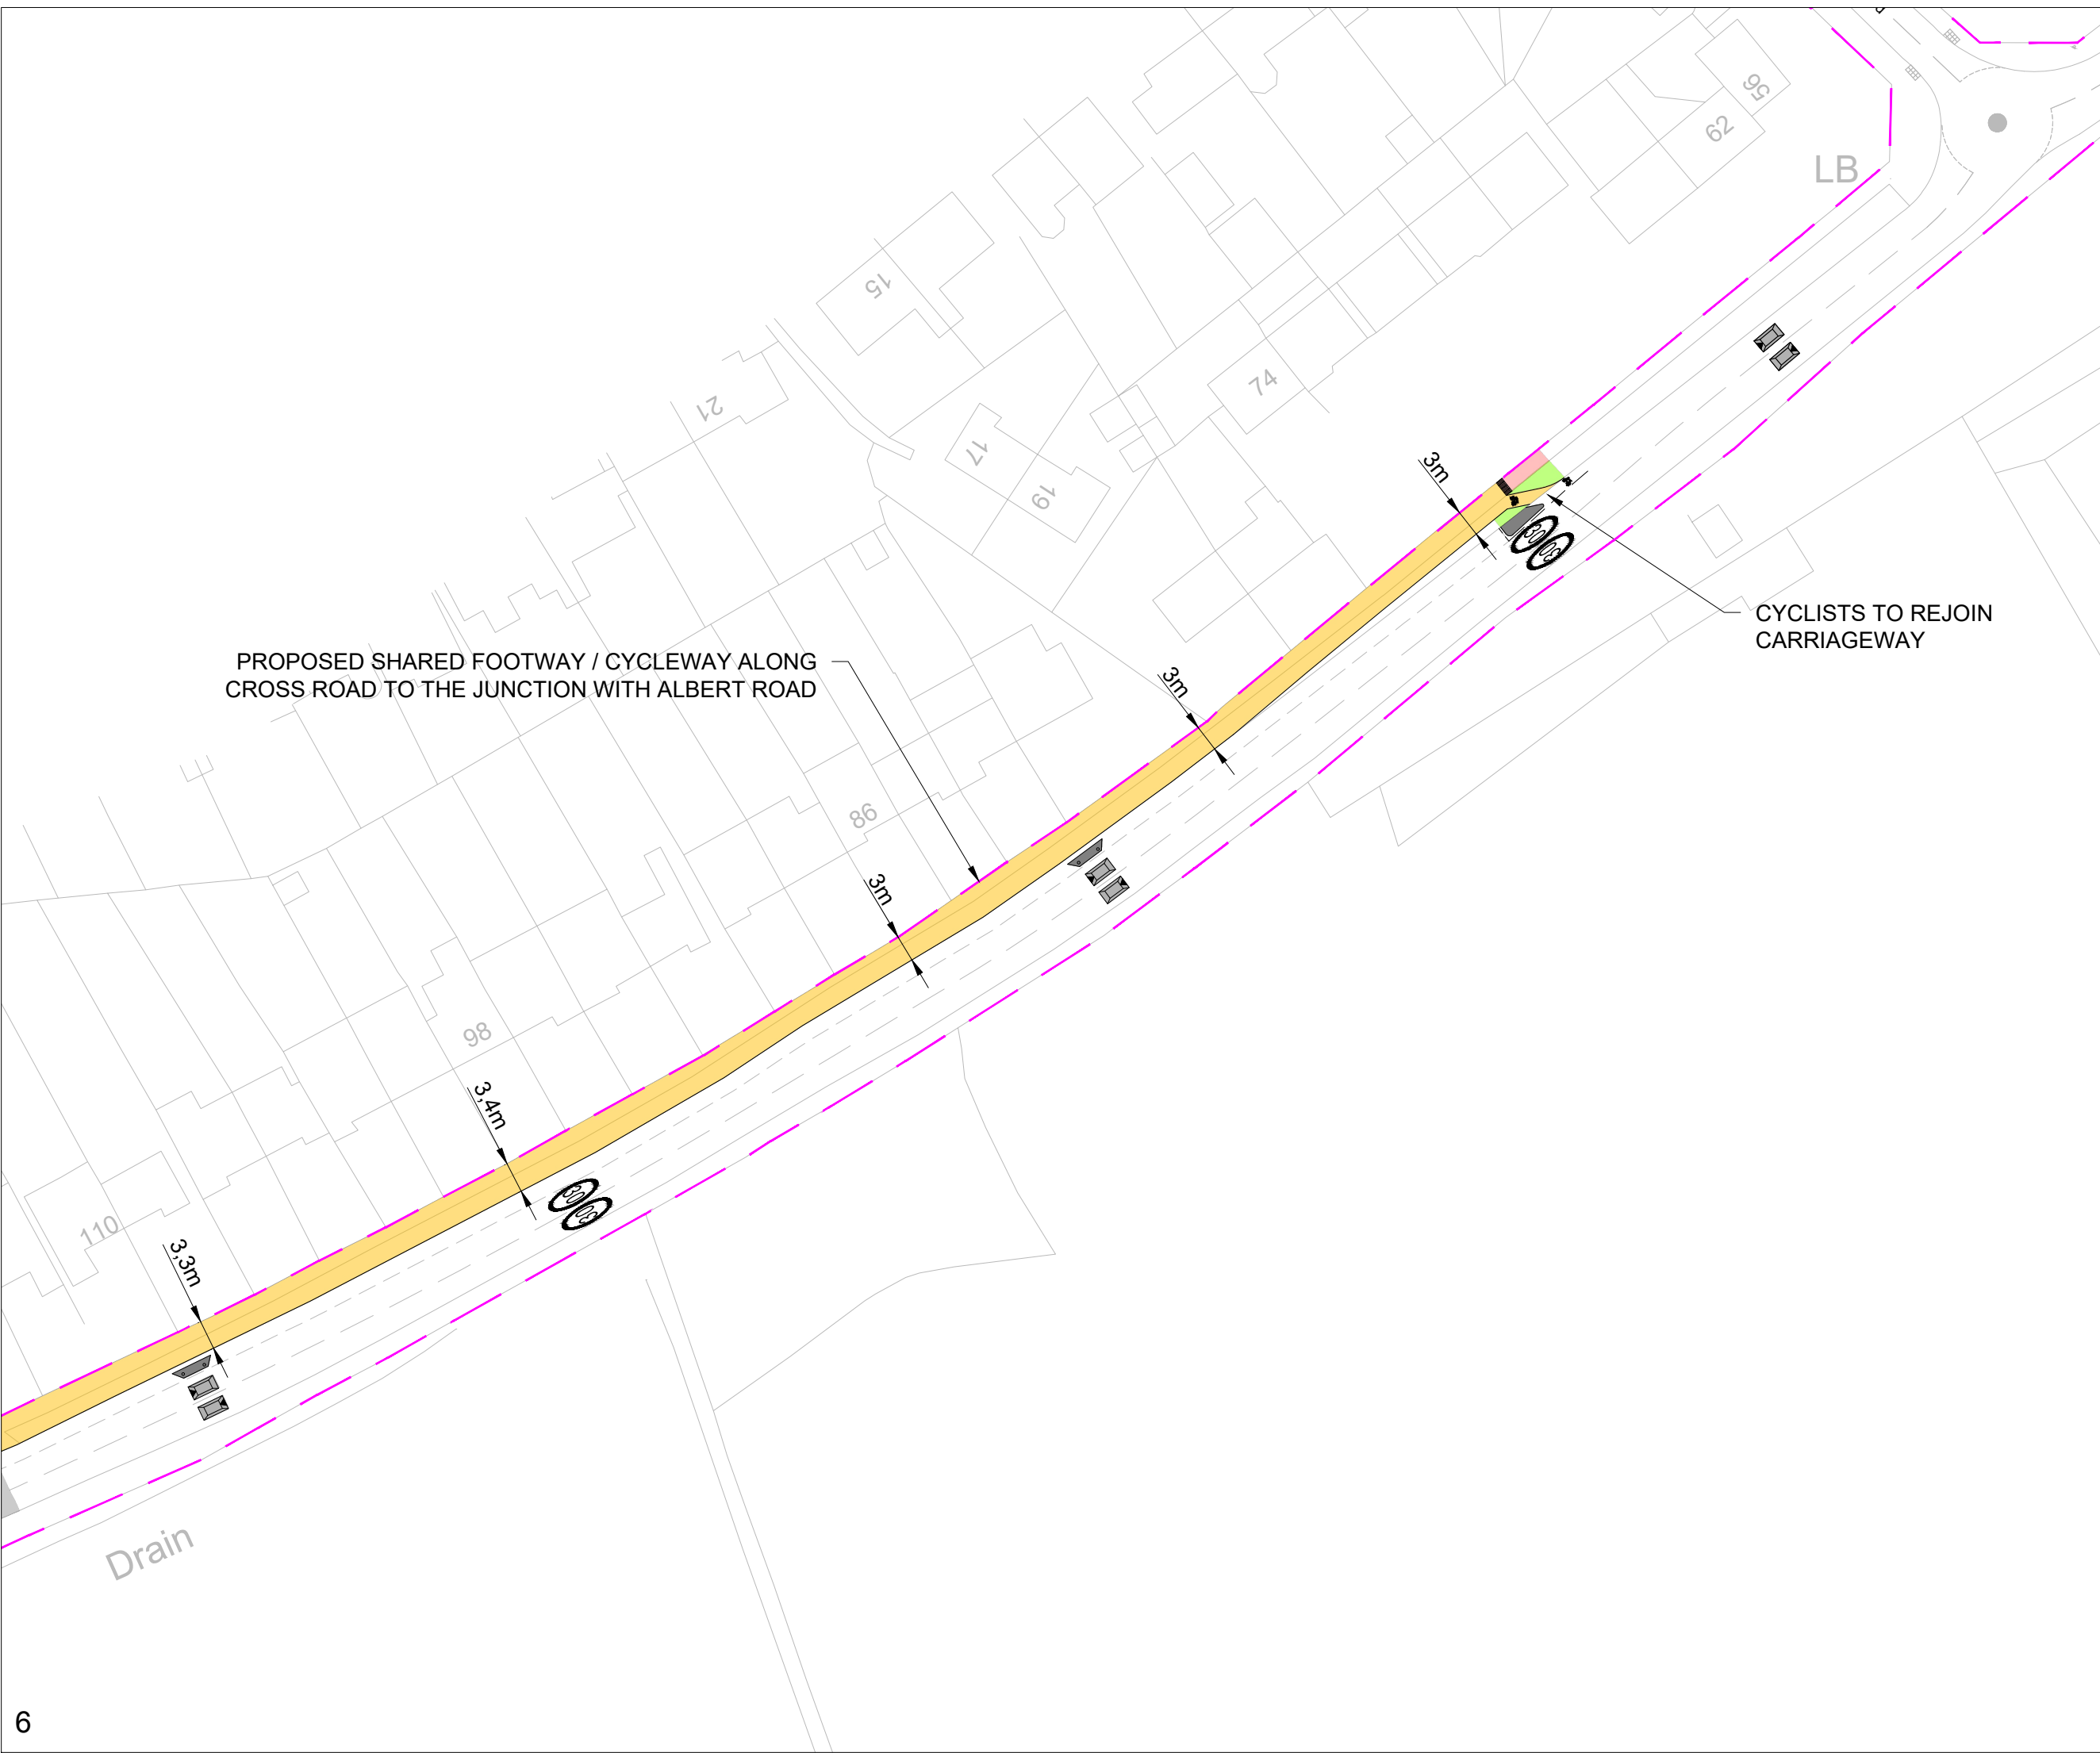

Revision Note:

Notes:

KEY

INDICATIVE SPINE ROAD ALIGNMENT

'GREEN ROUTE' CORRIDOR (MOTOR VEHICLE PROHIBITED EXCEPT FOR ACCESS)

Status: PLANNING

Client Name & Project Number: 2530067.61

Boningale Developments Ltd
Project title: Albrighton South

Drawing title: Proposed Off-site Improvements on Cross Road

Scale: 1:750@A3	Drawing no.: 05	Revision: -
Drawn by: KH	Checked by: AM	Date: 07.07.26



W: www.marrons.co.uk T: 0330 912 2670 E: info@marrons.co.uk

The copyright of this drawing belongs to Marrons and should not be copied or reproduced without written consent. This drawing is for planning purposes only and is not to be used as a basis for construction. Do not scale from this drawing - use figured dimensions only.

Revision Note:

Notes:

KEY

INDICATIVE SPINE ROAD ALIGNMENT

'GREEN ROUTE' CORRIDOR (MOTOR VEHICLE PROHIBITED EXCEPT FOR ACCESS)


PROPOSED CARRIAGEWAY

PROPOSED FOOTWAY

PROPOSED SHARED FOOTWAY / CYCLEWAY

PROPOSED VERGE

HIGHWAY BOUNDARY

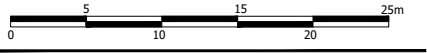

Status: PLANNING

Client Name & Project Number: 2530067.61

Boningale Developments Ltd
Project title: Albrighton South

Drawing title: Proposed Highway Amendments to Patshull Road

Scale: 1:500@A3	Drawing no.: 06	Revision: -
Drawn by: KH	Checked by: AM	Date: 07.07.26



W: www.marrons.co.uk T: 0330 912 2670 E: info@marrons.co.uk

The copyright of this drawing belongs to Marrons and should not be copied or reproduced without written consent. This drawing is for planning purposes only and is not to be used as a basis for construction. Do not scale from this drawing - use figured dimensions only.

VEHICUALR ACCESS TO EXISITNG DWELLINGS AND THROUGH THE SITE



PROPOSED TURNING HEAD SUITABLE FOR 9.5M REFUSE VEHICLE

TRAFFIC REGULATION ORDER ON PATSHULL ROAD TO PROHIBIT VEHICULAR THROUGH TRAFFIC EXCEPT FOR EMERGENCY ACCESS. KERBING AND BOLLARDS TO BE PROVIDED WITH VEHICLES TO BE REROUTED THROUGH THE PROPOSED DEVELOPMENT.

Issues

Revision Note:

Notes:

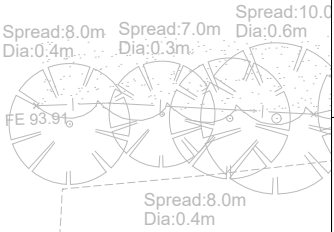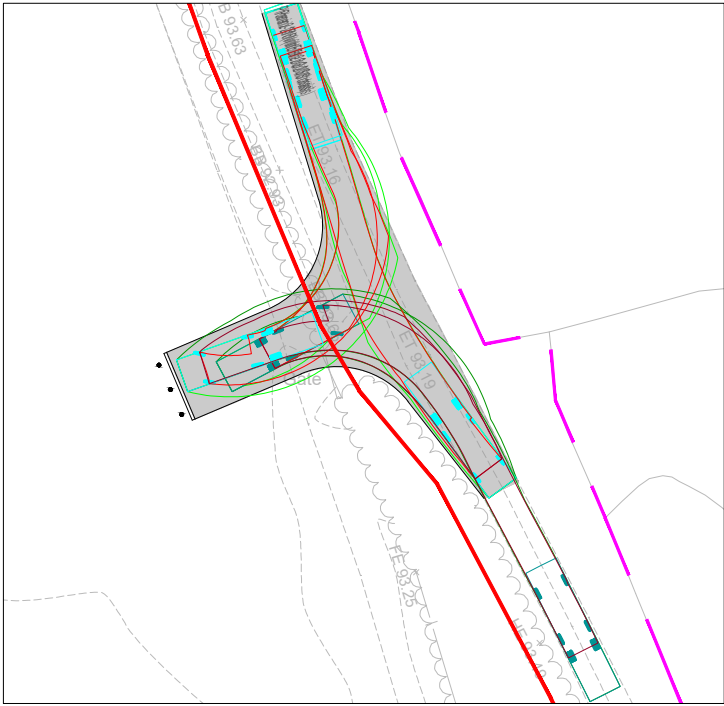

PROPOSED TURNING HEAD SUITABLE FOR 9.5M REFUSE VEHICLE

- KEY**
- INDICATIVE SPINE ROAD ALIGNMENT
 - 'GREEN ROUTE' CORRIDOR (MOTOR VEHICLE PROHIBITED EXCEPT FOR ACCESS)
 - PROPOSED CARRIAGEWAY
 - PROPOSED FOOTWAY
 - PROPOSED SHARED FOOTWAY / CYCLEWAY
 - PROPOSED VERGE
 - HIGHWAY BOUNDARY



Status: PLANNING

Client Name & Project Number: 2530067.61

Project title: Boningale Developments Ltd
Albrighton South

Drawing title: Proposed Highway Amendments to Newhouse Lane

Scale: 1:500@A3	Drawing no.: 07	Revision: -
Drawn by: KH	Checked by: AM	Date: 07.07.26



W: www.marrons.co.uk T: 0330 912 2670 E: info@marrons.co.uk

The copyright of this drawing belongs to Marrons and should not be copied or reproduced without written consent. This drawing is for planning purposes only and is not to be used as a basis for construction. Do not scale from this drawing - use figured dimensions only.

TRAFFIC REGULATION ORDER ON NEWHOUSE LANE TO PROHIBIT VEHICULAR THROUGH TRAFFIC EXCEPT FOR EMERGENCY ACCESS. KERBING AND BOLLARDS TO BE PROVIDED WITH VEHICLES TO BE REROUTED THROUGH THE PROPOSED DEVELOPMENT.