

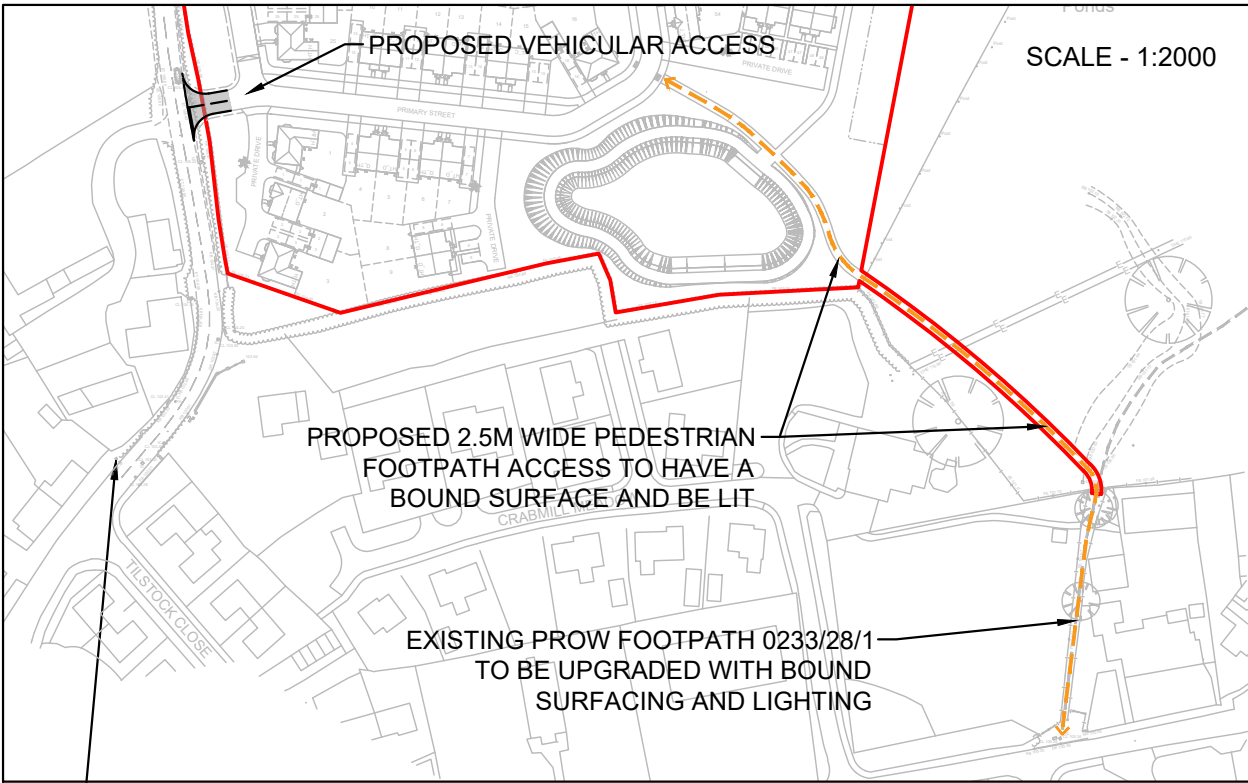


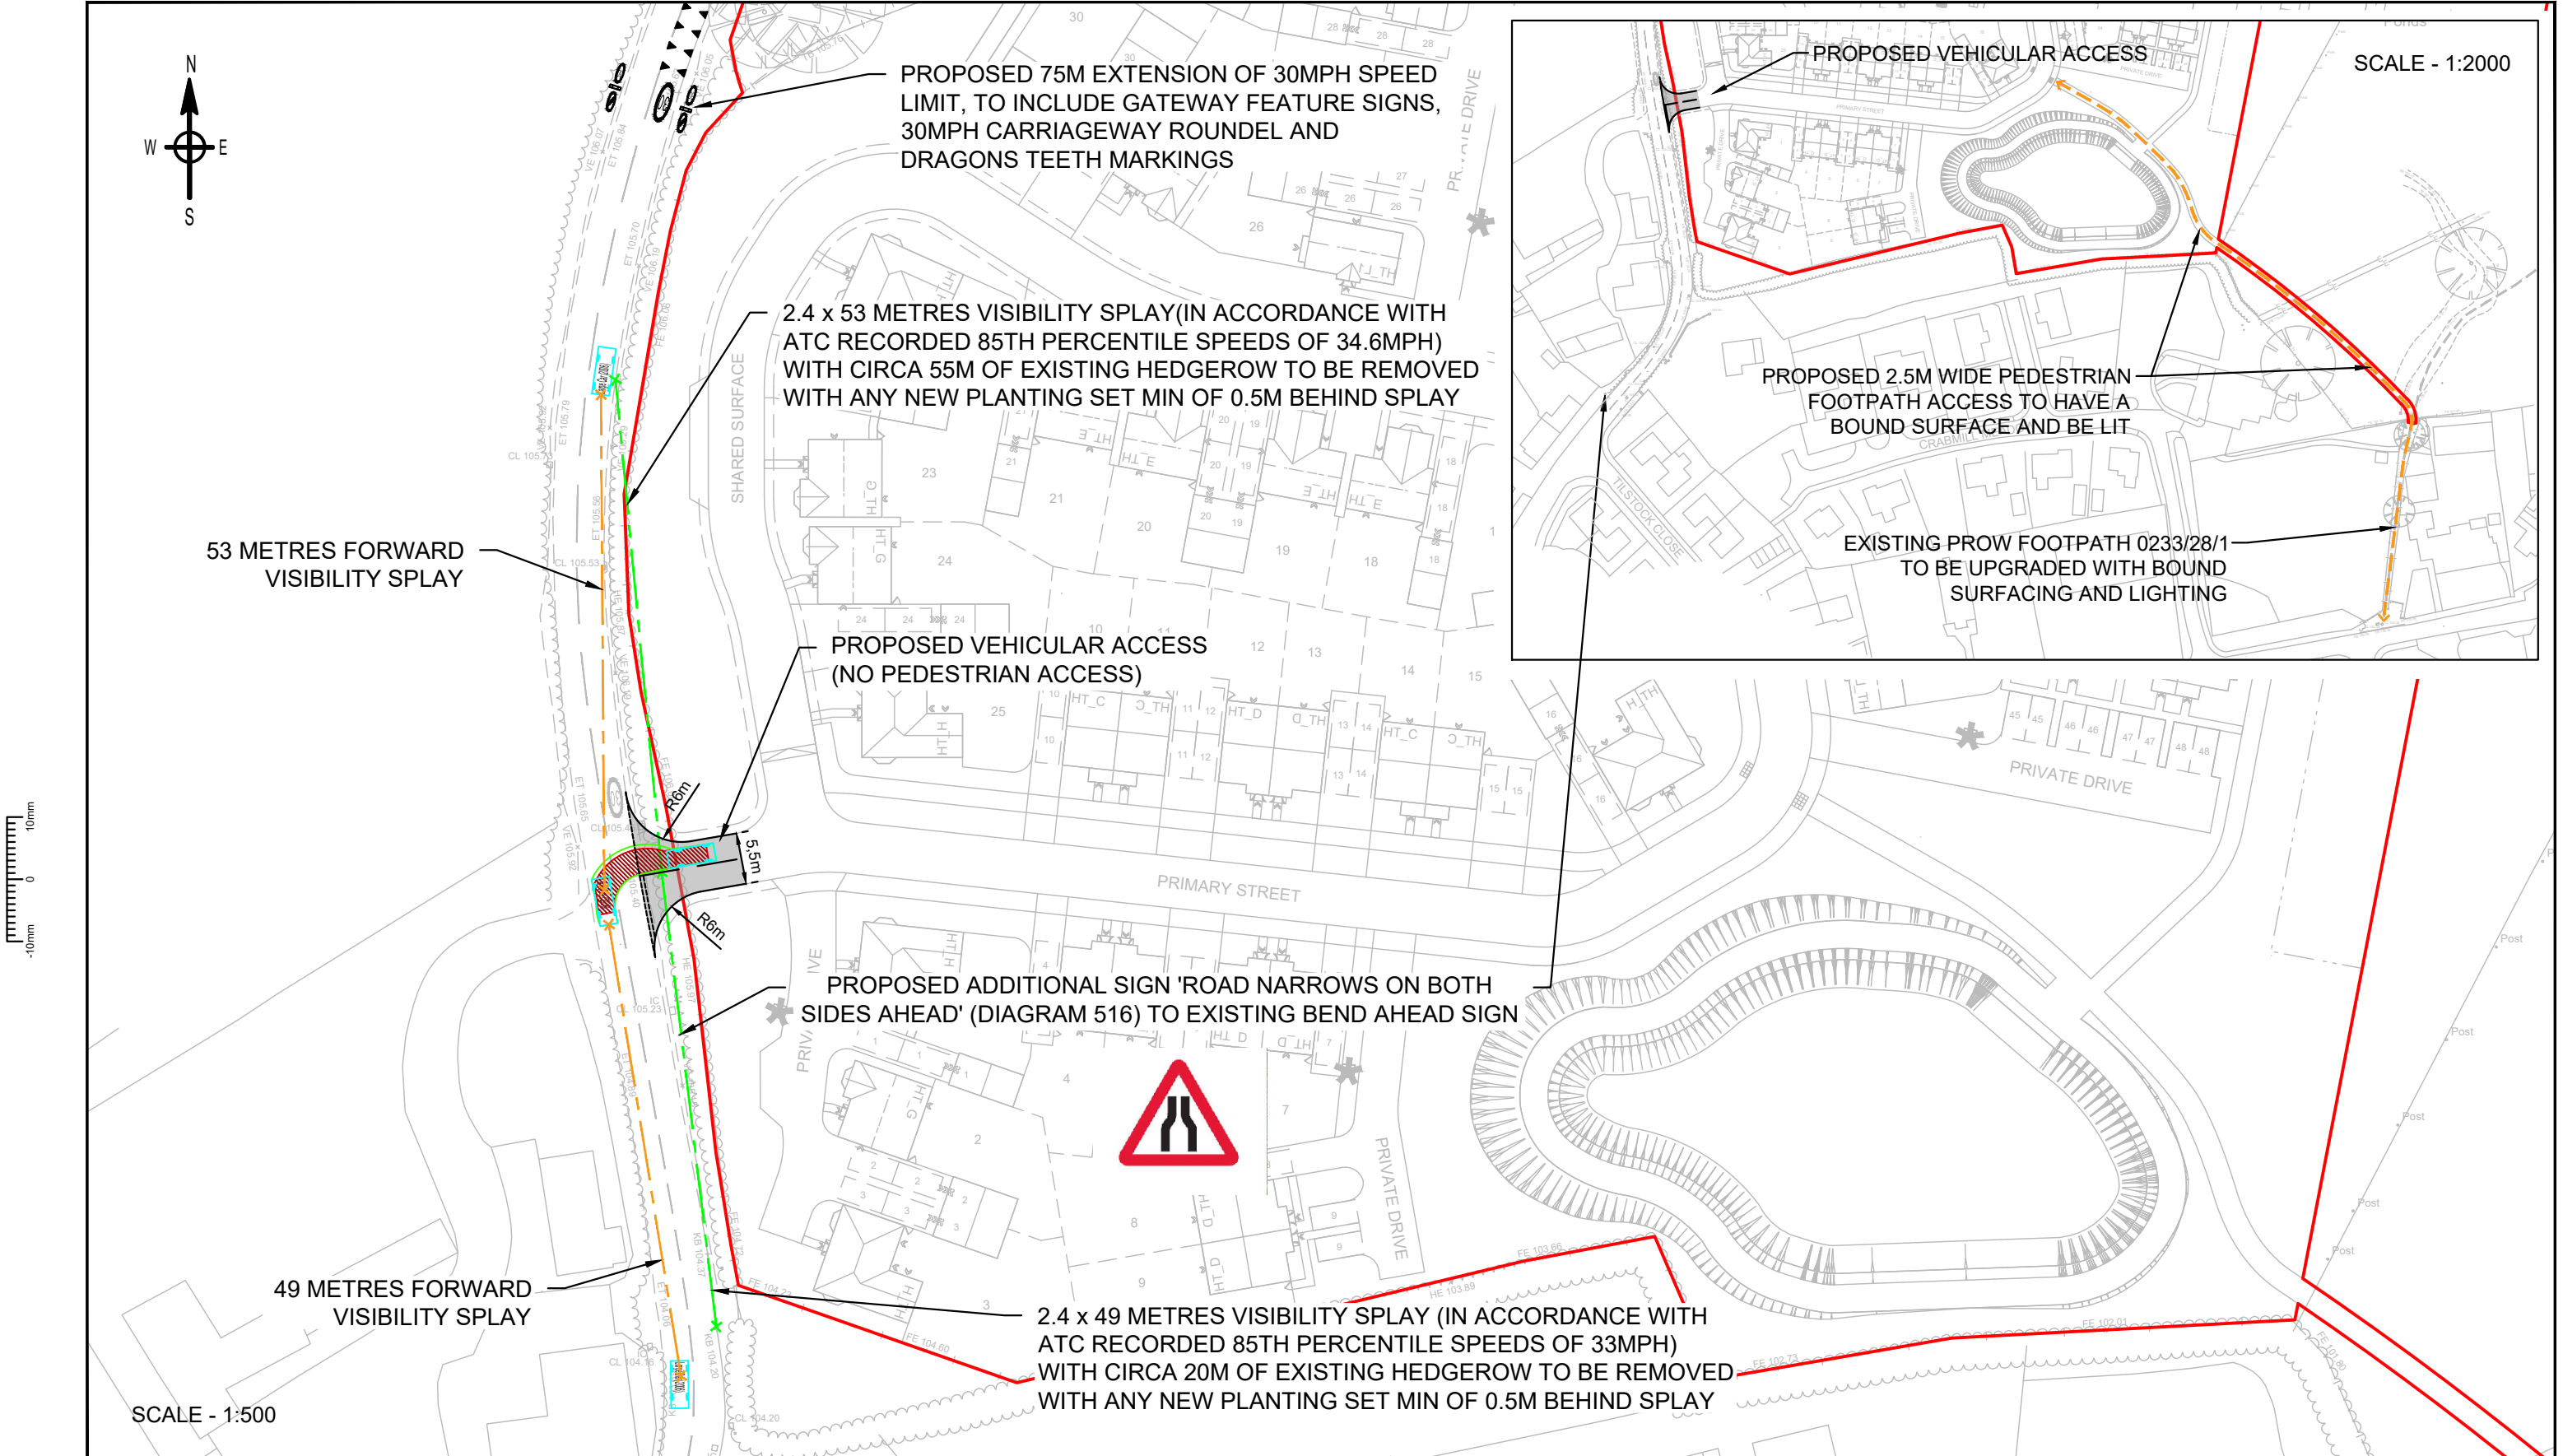

Based upon the Ordnance Survey Map with the permission of the Controller of H.M. Stationary Office @ Crown Copyright Contract No. 100048330

D	TO ADDRESS STAGE 1 RSA COMMENTS	KH	AM	AM	29.01.25
C	UPDATED SITE LAYOUT	KH	AM	AM	25.10.24
B	UPDATED SITE LAYOUT	WL	KH	AM	21.08.24
A	UPDATED SITE LAYOUT	WL	KH	AM	16.08.24
REV		DR	CH	AP	DATE

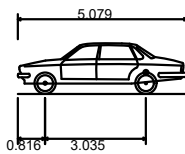

Large Car (2006)
Overall Length 5.079m
Overall Width 1.872m
Overall Body Height 1.525m
Min Body Ground Clearance 0.310m
Max Track Width 1.831m
Lock to lock time 4.00s
Kerb to Kerb Turning Radius 5.900m

PROJECT LAND AT TILSTOCK ROAD, TILSTOCK						CLIENT BONINGALE HOMES					
DRAWING TITLE PROPOSED SITE ACCESS ARRANGEMENT											
DRAWN BY KH		CHECKED BY AM		APPROVED BY AM		DATE 24.06.24		SCALES @ A3 SIZE AS SHOWN		ISSUE STATUS PLANNING	
											
DRAWING NUMBER SH5037-10PD-001						REV. D					

CAD FILE NAME : SH5037-10PD-001