

Appendix AM.2

DRAWINGS 2530067.61 101 and 102

Notes:

Amenities / Facilities

- Railway Station
- Bus Stop
- Recreation / Leisure
- Food / Restaurant
- Retail / Shop / Employment
- Religion
- Education
- Medical
- PROW
- SITE BOUNDARY
- Green Route Corridor
- 891 Bus Route
- National Cycle Route 81

Indicative Isochrones

- 800m
- 1200m
- 1600m
- 2000m

Land Parcels

- Residential Area
- School Area
- Care Home
- Local Centre

Status:

Client Name & Project Number:

2530067.61

Boningle Developments Ltd


Project title:

Albrighton South

Drawing title:

Local Amenities and Isochrones

Scale: 1:5000@A2	Drawing no.: 101	Revision: B
Drawn by: KH	Checked by: AM	Date: 03.07.20

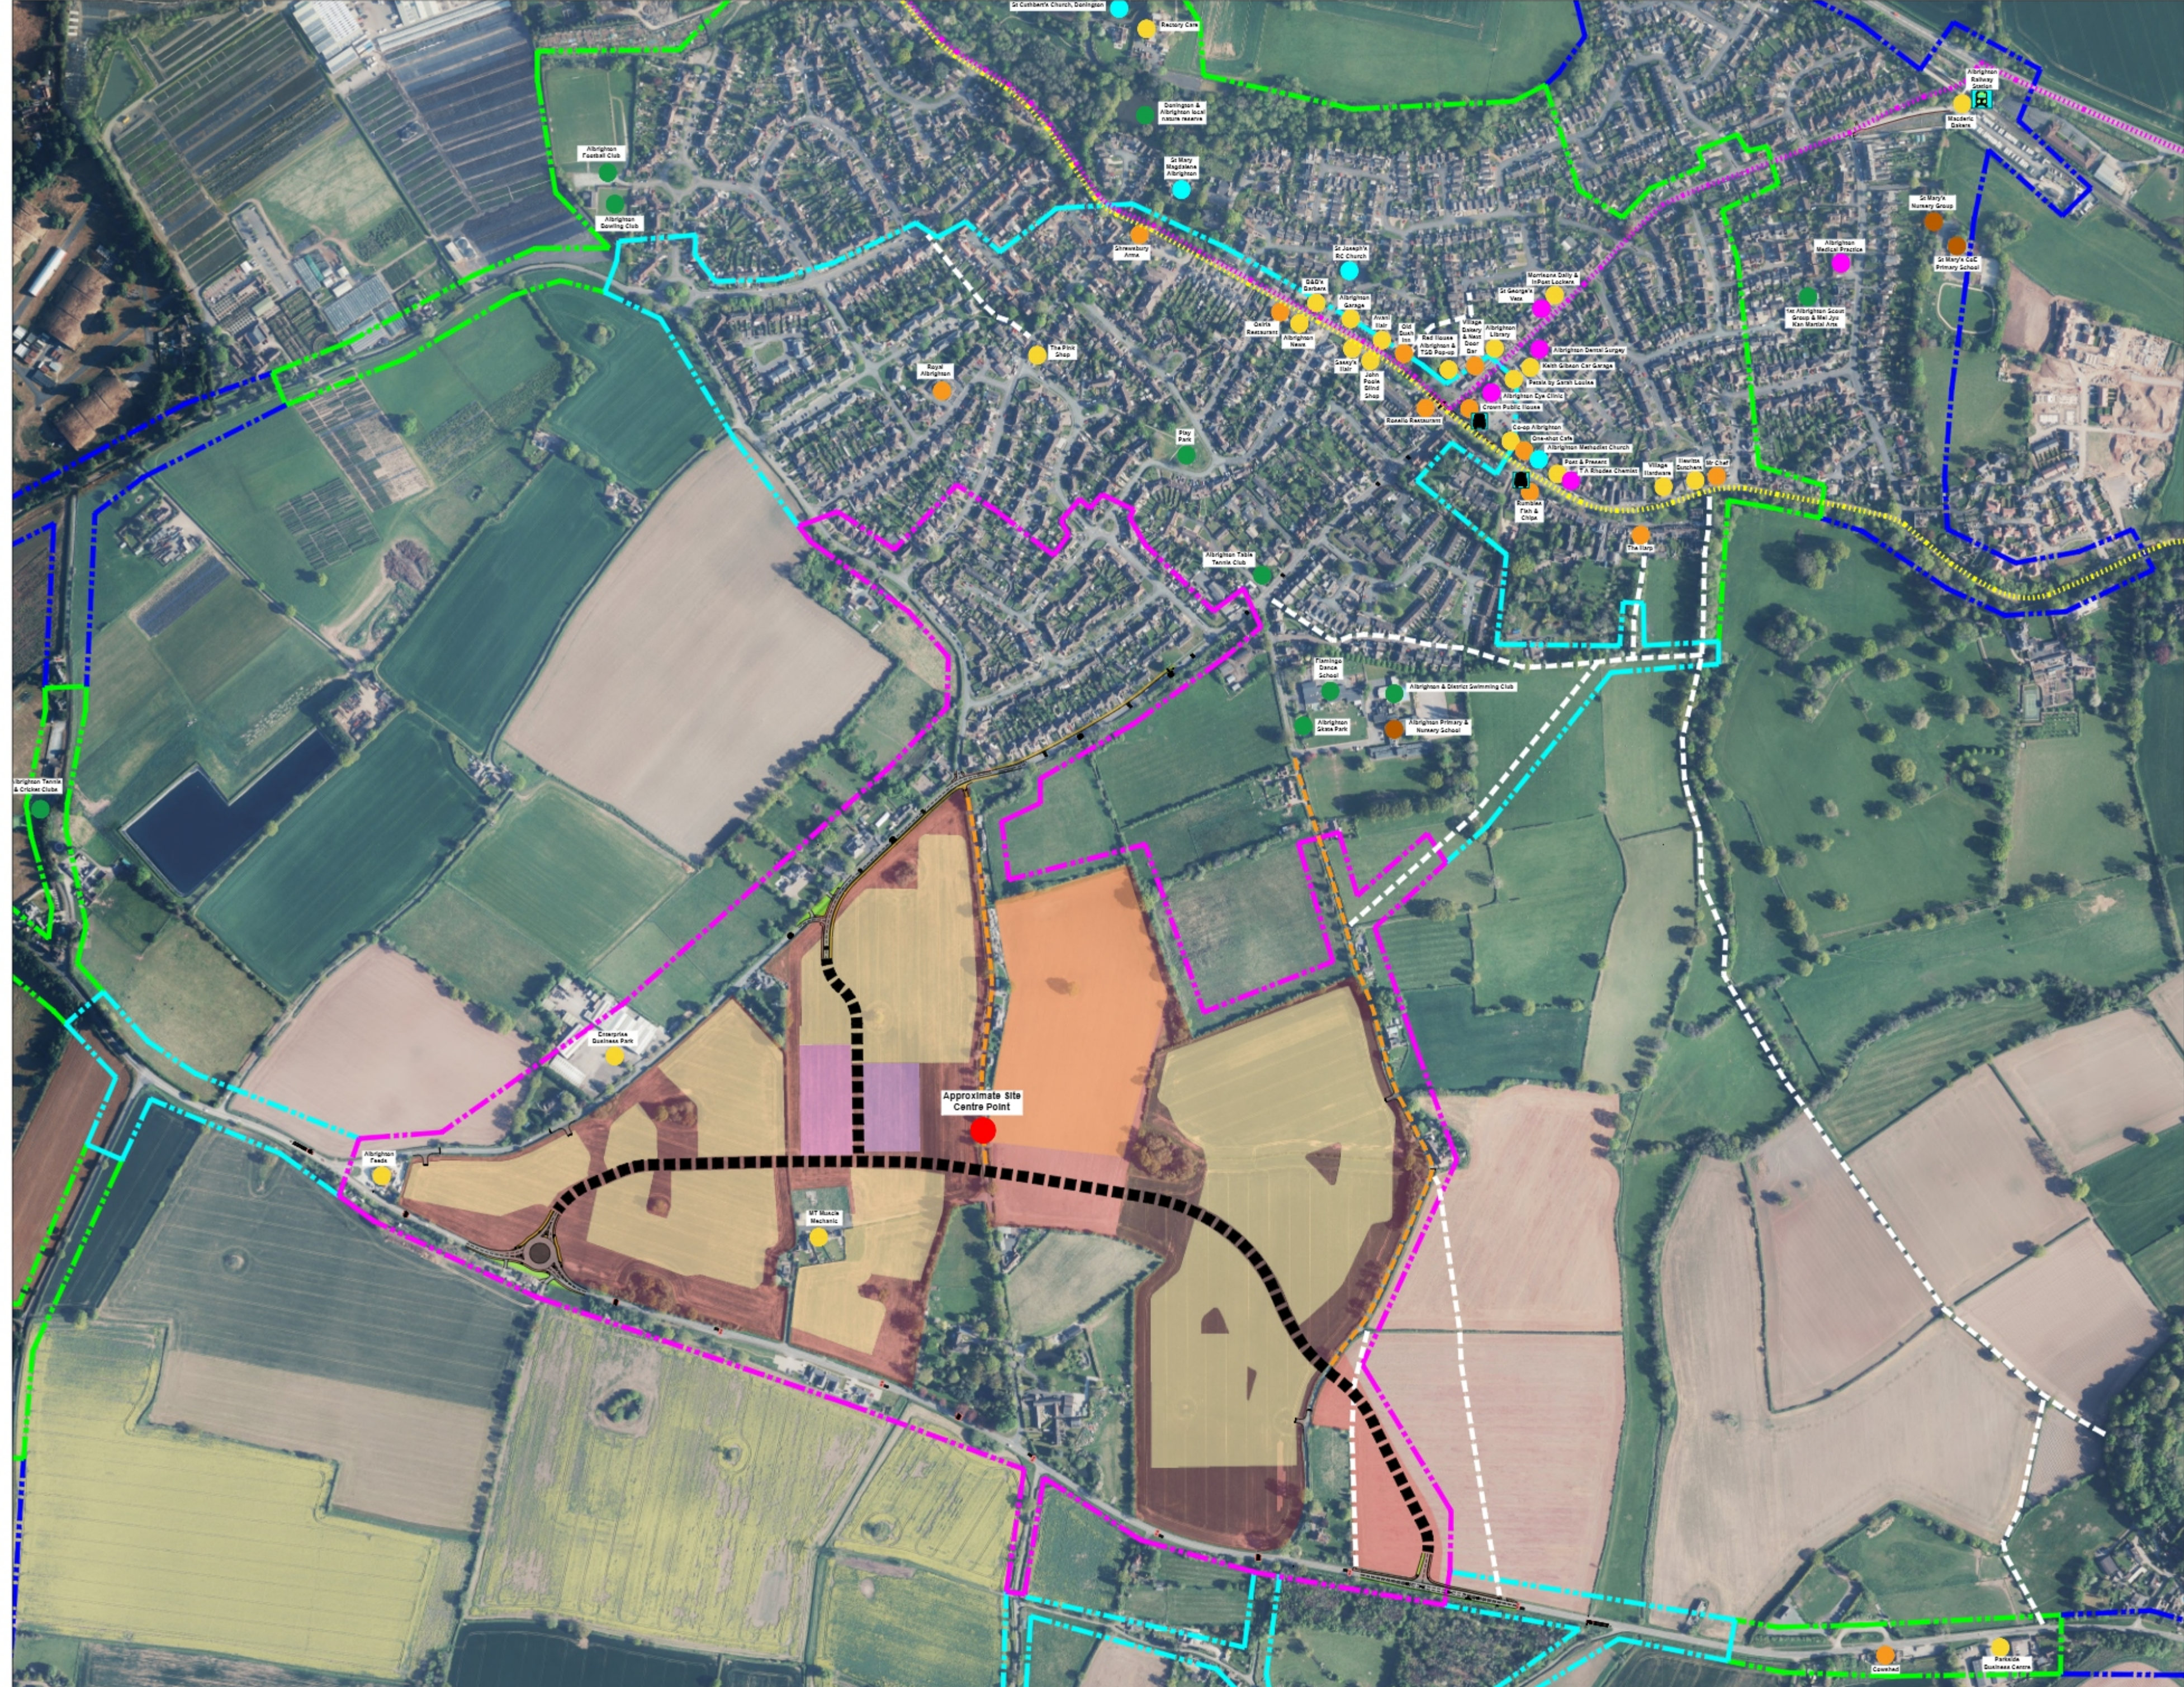



Revision Note: -



Notes:

Proposed street lighting and bus stop locations are indicative only and are subject to technical approval / S278 works to accommodate utilities and statutory authority requirements

Amenities / Facilities

-  Railway Station
-  Recreation / Leisure
-  Food / Restaurant
-  Retail / Shop / Employment
-  Religion
-  Education
-  Medical
-  PROW
-  SITE BOUNDARY
-  Green Route Corridor

Infrastructure

Existing

-  Street Lighting Column
-  Bus Stop
-  Rest Area
-  Crossing

Proposed

-  Street Lighting Column
-  Bus Stop
-  Crossing
-  New or Improved Footway
-  Speed Hump

Status:

Client Name & Project Number:

2530067.61

Boningale Developments Ltd

Project title:

Albrighton South

Drawing title:

Local Infrastructure - Overview

Scale: NTS	Drawing no.: 102	Revision: -
Drawn by: KH	Checked by: AM	Date: 06.06.26

 **Marrons**

W: www.marrons.co.uk 0330 912 2670 E: info@marrons.co.uk
The copyright of this drawing belongs to Marrons and should not be copied or reproduced without written consent.
This drawing is for planning purposes only and is not to be used as a basis for construction.
Do not scale from this drawing - use figured dimensions only.

Revision Note:



Notes:

Proposed street lighting and bus stop locations are indicative only and are subject to technical approval / 8278 works to accommodate utilities and statutory authority requirements

Infrastructure

Existing

- Street Lighting Column
- Bus Stop
- Rest Area
- Crossing

Proposed

- Street Lighting Column
- Bus Stop
- Crossing
- New or Improved Footway
- Speed Hump

Status: PLANNING

Client Name & Project Number:
2530067.61

Boningale Developments Ltd
Project title:
Albrighton South

Drawing title:
Local Infrastructure - Sheet 1

Scale: 1:750@A3	Drawing no.: 102	Revision: -
Drawn by: KH	Checked by: AM	Date: 06.08.26



W: www.marrons.co.uk T: 0330 512 2670 E: info@marrons.co.uk

The copyright of this drawing belongs to Marrons and should not be copied or reproduced without written consent. This drawing is for planning purposes only and is not to be used as a basis for construction. Do not scale from this drawing - use figured dimensions only.





Revision Note:



Notes:

Proposed street lighting and bus stop locations are indicative only and are subject to technical approval / 8278 works to accommodate utilities and statutory authority requirements

Infrastructure

Existing

-  Street Lighting Column
-  Bus Stop
-  Rest Area
-  Crossing

Proposed

-  Street Lighting Column
-  Bus Stop
-  Crossing
-  New or Improved Footway
-  Speed Hump

Status: PLANNING

Client Name & Project Number:
2530067.61

Boningale Developments Ltd
Project title:
Albrighton South

Drawing title:
Local Infrastructure - Sheet 2

Scale: 1:750@A3	Drawing no.: 102	Revision: -
Drawn by: KH	Checked by: AM	Date: 06.08.26



W: www.marrons.co.uk T: 0330 912 2670 E: info@marrons.co.uk

The copyright of this drawing belongs to Marrons and should not be copied or reproduced without written consent.
This drawing is for planning purposes only and is not to be used as a basis for construction.
Do not scale from this drawing - use figured dimensions only.



Revision Note:



Notes:

Proposed street lighting and bus stop locations are indicative only and are subject to technical approval / 8278 works to accommodate utilities and statutory authority requirements

Infrastructure

Existing

- Street Lighting Column
- Bus Stop
- Rest Area
- Crossing

Proposed

- Street Lighting Column
- Bus Stop
- Crossing
- New or Improved Footway
- Speed Hump

Status: PLANNING

Client Name & Project Number:
2530067.61

Boningale Developments Ltd
Project title:
Albrighton South

Drawing title:
Local Infrastructure - Sheet 3

Scale: 1:750@A3	Drawing no.: 102	Revision: -
Drawn by: KH	Checked by: AM	Date: 06.08.26



W: www.marrons.co.uk T: 0330 512 2670 E: info@marrons.co.uk

The copyright of this drawing belongs to Marrons and should not be copied or reproduced without written consent. This drawing is for planning purposes only and is not to be used as a basis for construction. Do not scale from this drawing - use figured dimensions only.

Proposed street lighting and bus stop locations are indicative only and are subject to technical approval / B278 works to accommodate utilities and statutory authority requirements

Existing

-  Street Lighting Column
-  Bus Stop
-  Rest Area
-  Crossing
- Proposed
-  Street Lighting Column
-  Bus Stop
-  Crossing
-  New or Improved Footway
-  Speed Hump

Scale: 1:750 @ A3	Drawing no.: 102	Revision: -
Drawn by: KH	Checked by: AM	Date: 06.08.26



The copyright of this drawing belongs to Marrons and should not be copied or reproduced without written consent.
This drawing is for planning purposes only and is not to be used as a basis for construction.
Do not scale from this drawing - use figured dimensions only.



Revision Note:



Notes:

Proposed street lighting and bus stop locations are indicative only and are subject to technical approval / 8278 works to accommodate utilities and statutory authority requirements

Infrastructure

Existing

-  Street Lighting Column
-  Bus Stop
-  Rest Area
-  Crossing

Proposed

-  Street Lighting Column
-  Bus Stop
-  Crossing
-  New or Improved Footway
-  Speed Hump

Status: PLANNING

Client Name & Project Number:
2530067.61

Boningale Developments Ltd
Project title:
Albrighton South

Drawing title:
Local Infrastructure - Sheet 5

Scale: 1:750@A3	Drawing no.: 102	Revision: -
Drawn by: KH	Checked by: AM	Date: 06.08.26



W: www.marrons.co.uk T: 0330 912 2670 E: info@marrons.co.uk

The copyright of this drawing belongs to Marrons and should not be copied or reproduced without written consent. This drawing is for planning purposes only and is not to be used as a basis for construction. Do not scale from this drawing - use figured dimensions only.



Revision Note:



Notes:

Proposed street lighting and bus stop locations are indicative only and are subject to technical approval / 8278 works to accommodate utilities and statutory authority requirements

Infrastructure

Existing

-  Street Lighting Column
-  Bus Stop
-  Rest Area
-  Crossing

Proposed

-  Street Lighting Column
-  Bus Stop
-  Crossing
-  New or Improved Footway
-  Speed Hump

Status: PLANNING

Client Name & Project Number:
2530067.61

Boningale Developments Ltd
Project title:
Albrighton South

Drawing title:
Local Infrastructure - Sheet 6

Scale: 1:750@A3	Drawing no.: 102	Revision: -
Drawn by: KH	Checked by: AM	Date: 06.08.26



W: www.marrons.co.uk T: 0330 912 2670 E: info@marrons.co.uk

The copyright of this drawing belongs to Marrons and should not be copied or reproduced without written consent.
This drawing is for planning purposes only and is not to be used as a basis for construction.
Do not scale from this drawing - use figured dimensions only.



Notes:

Proposed street lighting and bus stop locations are indicative only and are subject to technical approval / 8278 works to accommodate utilities and statutory authority requirements

Infrastructure

Existing

-  Street Lighting Column
-  Bus Stop
-  Rest Area
-  Crossing

Proposed

-  Street Lighting Column
-  Bus Stop
-  Crossing
-  New or Improved Footway
-  Speed Hump

30 NEW CYCLE SPACES (INDICATIVE LOCATION)

FOOTPATH RESURFACING

30 EXISTING CYCLE SPACES

Status: PLANNING

Client Name & Project Number:
2530067.61

Boningale Developments Ltd
Project title:
Albrighton South

Drawing title:
Local Infrastructure - Sheet 7

Scale: 1:750@A3	Drawing no.: 102	Revision: -
Drawn by: KH	Checked by: AM	Date: 06.08.26



W: www.marrons.co.uk T: 0330 512 2670 E: info@marrons.co.uk

The copyright of this drawing belongs to Marrons and should not be copied or reproduced without written consent.
This drawing is for planning purposes only and is not to be used as a basis for construction.
Do not scale from this drawing - use figured dimensions only.