


Note:

1. The outlet may be reversed to connect to carrier drain under verge.
3. Class D400 non-rock grating and frame 450 x 450 x 150 on HAPAS approved bedding mortar.

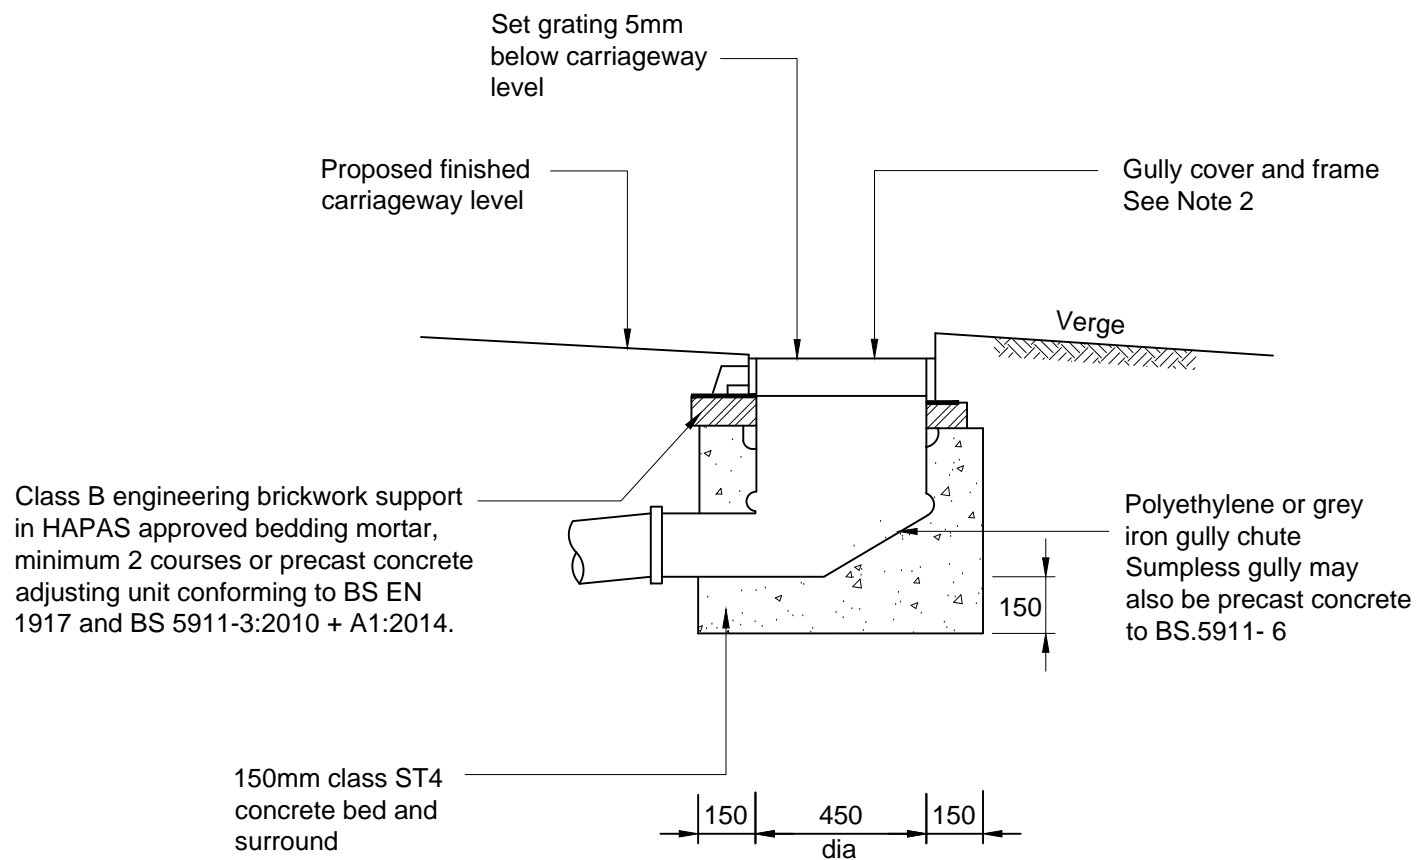

All dimensions in mm



Drawing Title:

Standard Detail Sumpless Gully

Version	Amendment	Date
Checked By: B. Bartlett	Drawing Number: SD-500-04	Version: -
Date Issued: Oct 16		