


**Notes:**

1. Refer to Appendix 11/1 of specification.
2. Dimensions in millimetres unless otherwise stated.

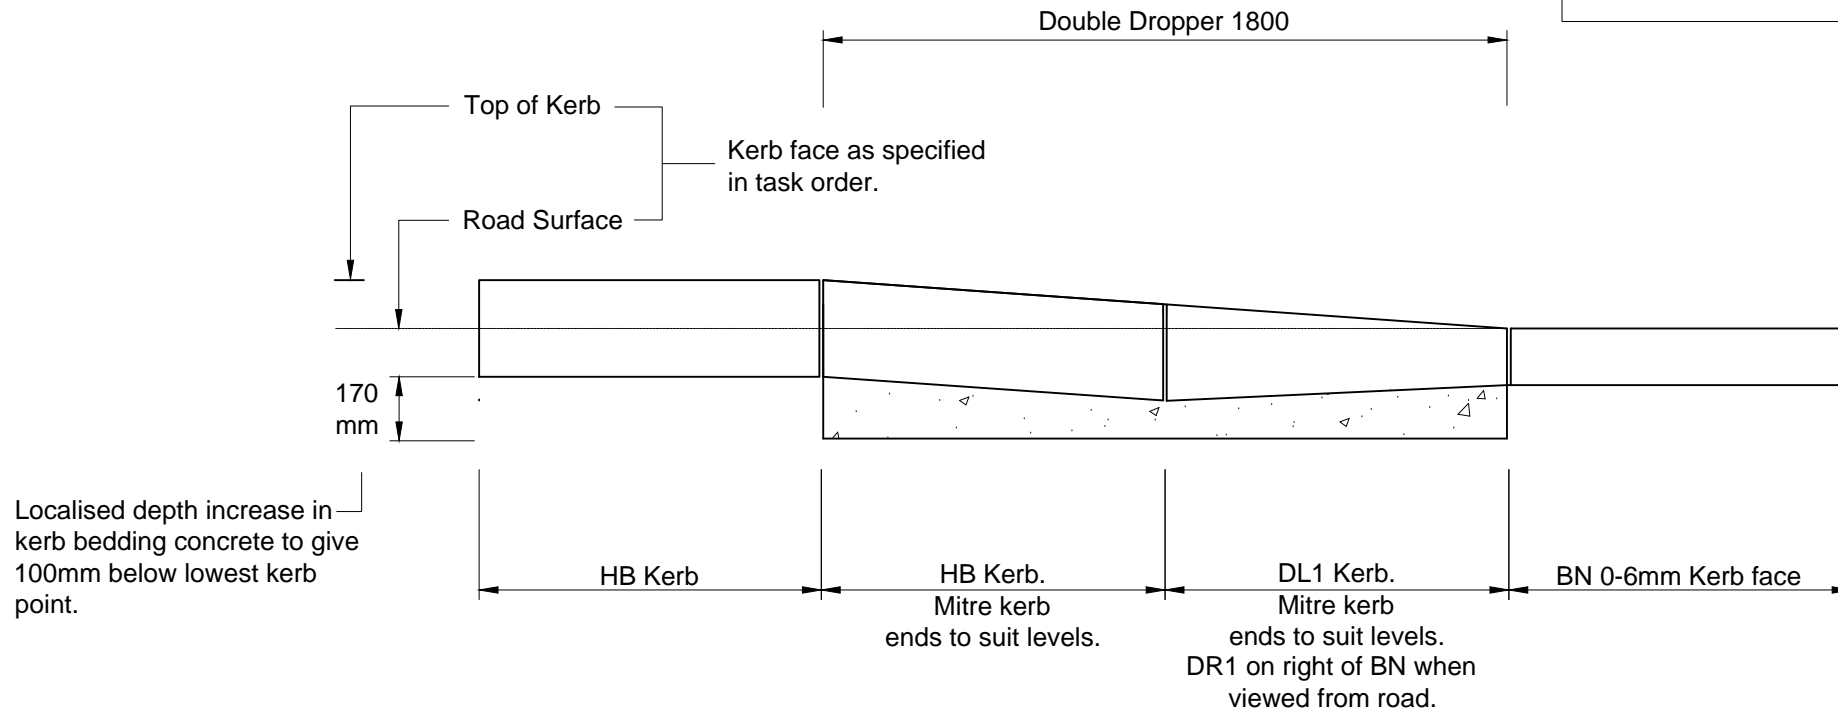

Or use similar manufactured precast concrete double dropper kerb products, although these units too would require mitre cutting to give a 0 to 6mm BN kerb face.



Drawing Title:

## Standard Detail

### Double Dropper Kerbs (Bespoke)

Version	Amendment	Date
Checked By: M. Batham	Drawing Number: SD-1100-08	Version: -
Date Issued: Oct 16		