



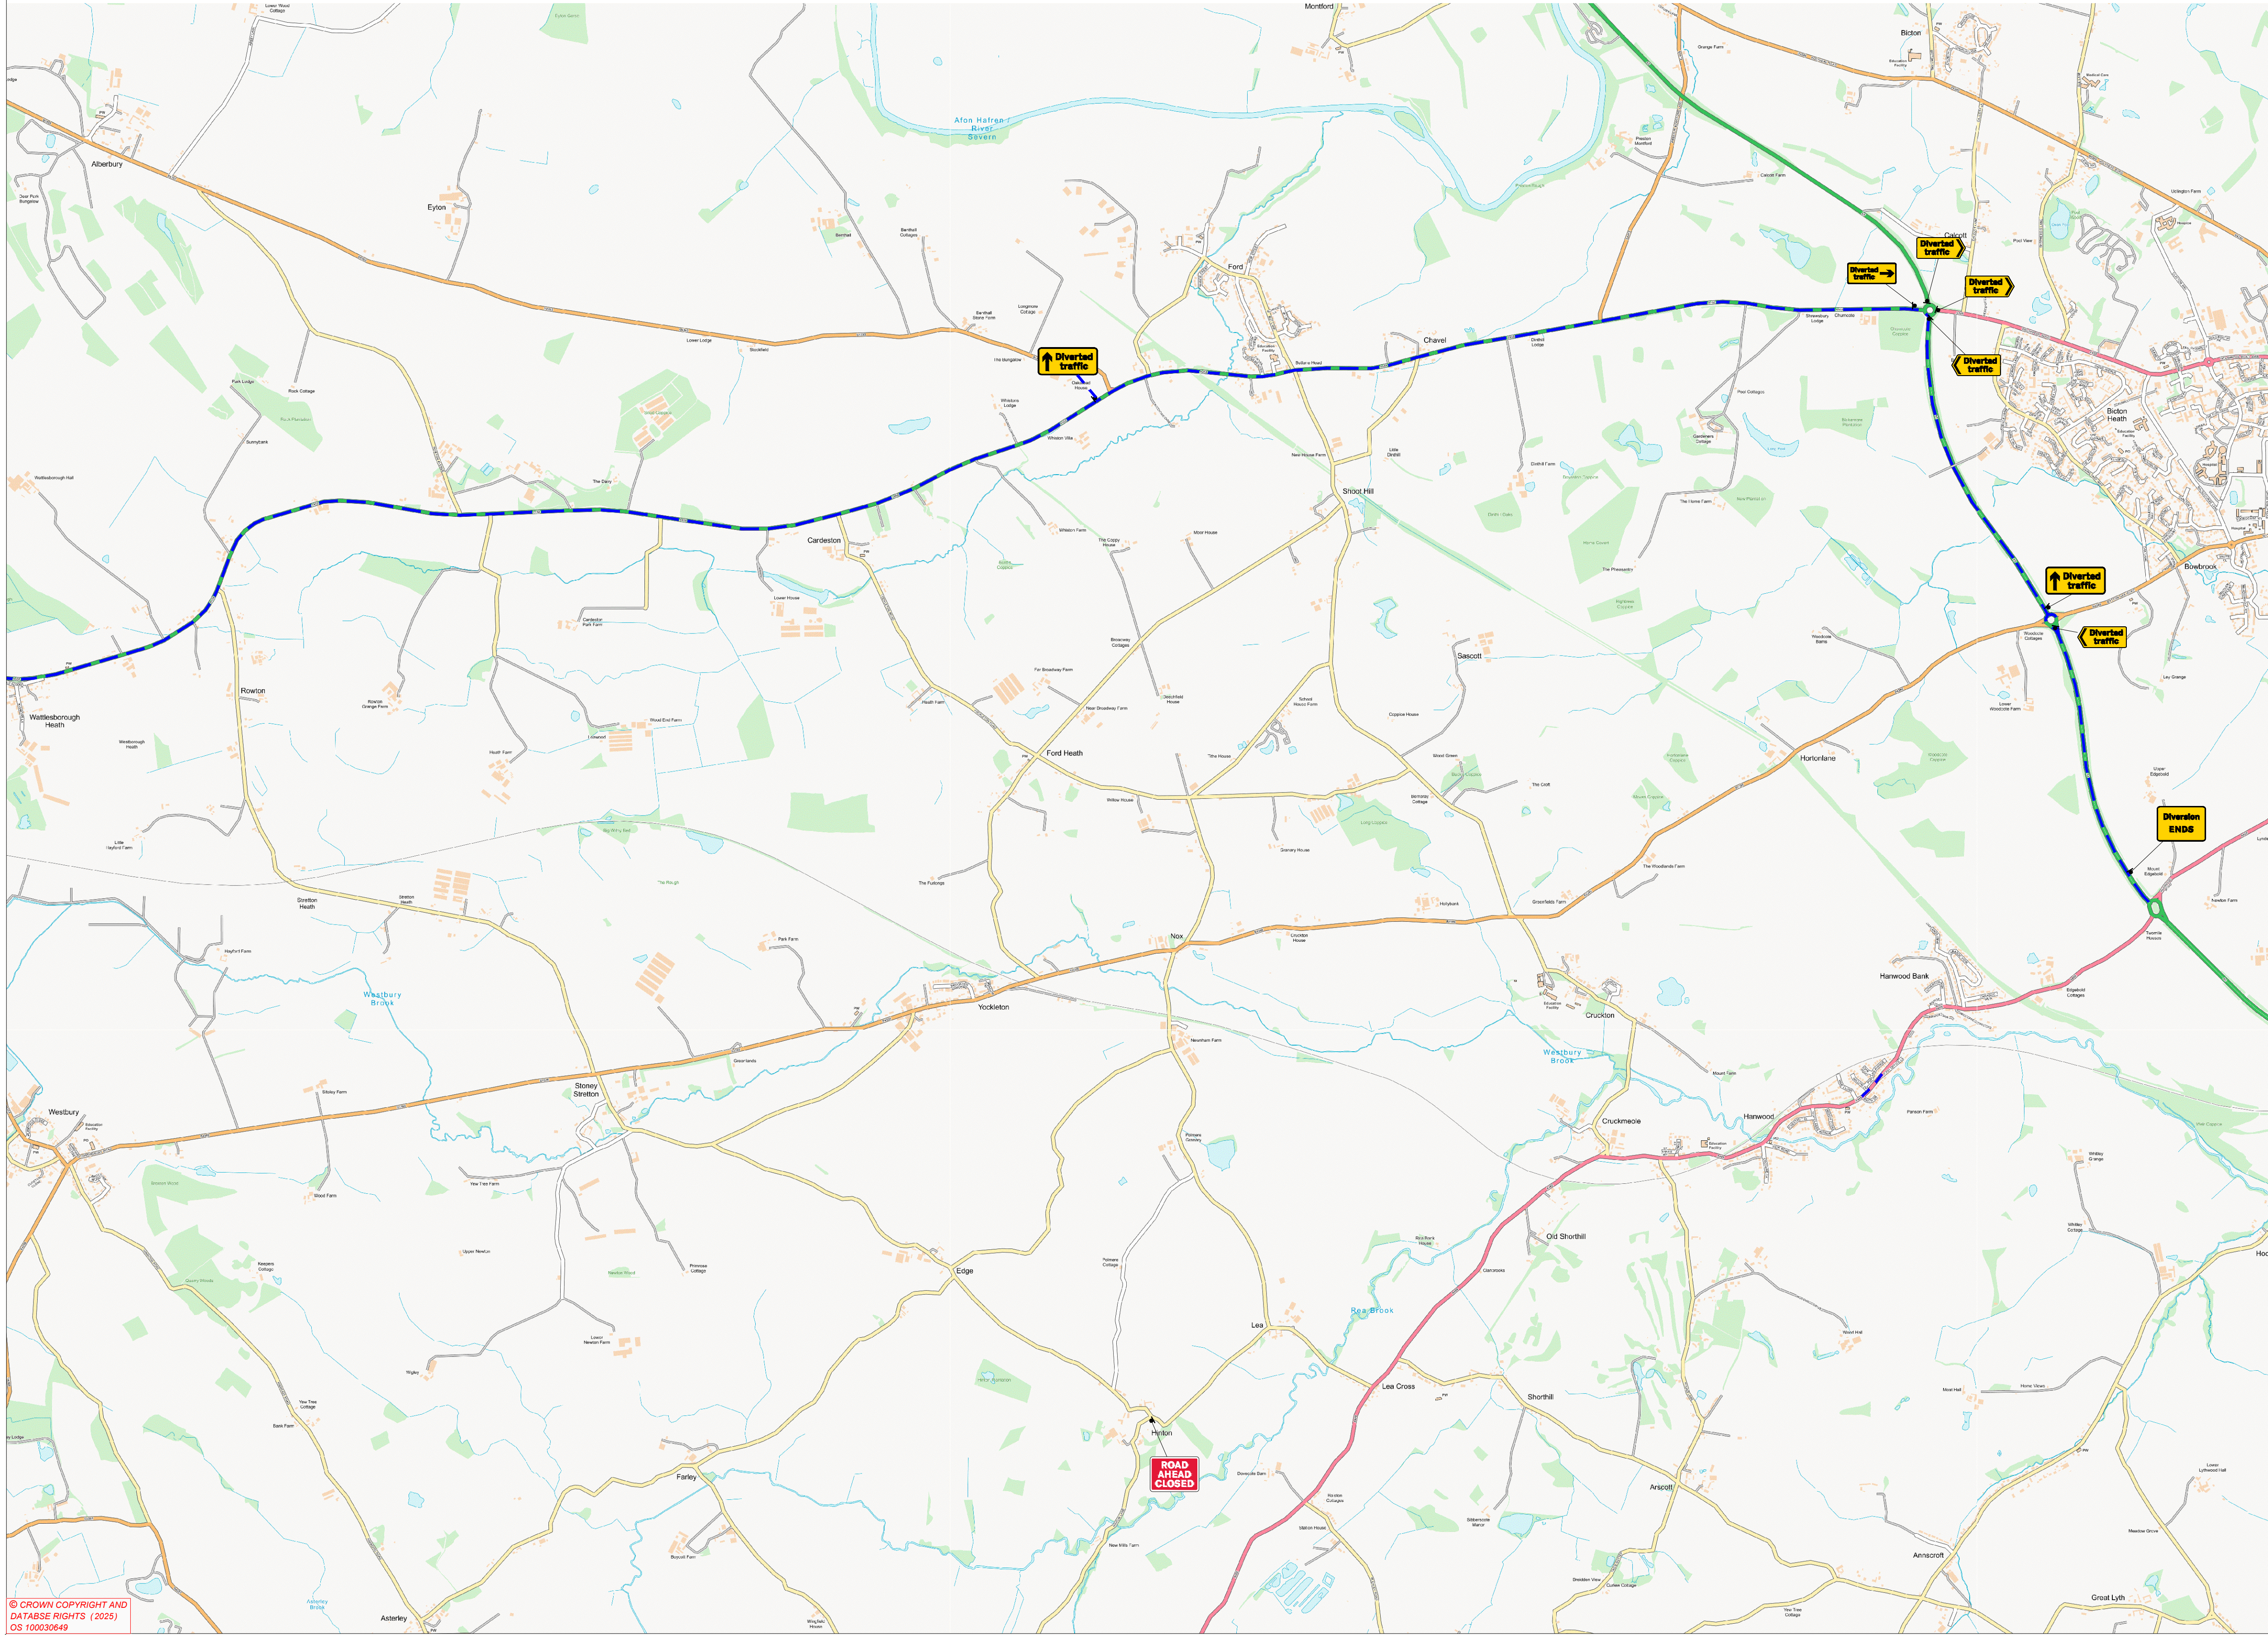

© CROWN COPYRIGHT AND
DATABASE RIGHTS (2023)
OS 100030649

NOTES

- ALL** traffic management & equipment must comply with the ***Traffic Signs Regulations and General Directions 2016, Safety at Street Works and Road Works A Code of Practice & Chapter 8 Part 1-3***
- ALL** signs must me positioned so that they are not obscured or obstruct any sign whether permanent or temporary as much as is reasonably possible
- ABSOLUTE MINIMUM** lateral Clearance between any area where works are being carried out and the live carriageway will be **0.5m** for **40mph** or less roads and **1.2m** for **motorways/roads of 50mph** or more.

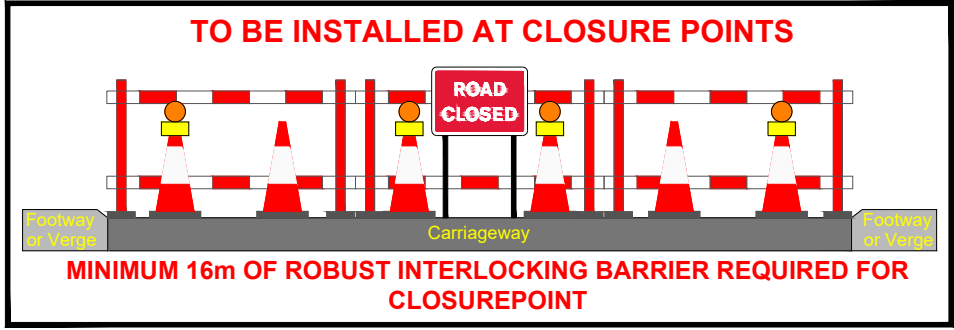

REV	DETAILS	L.I DRWN	L.I DES	J.V CHKD	J.V APPD	13/01/2025 DATE
-----	---------	-------------	------------	-------------	-------------	--------------------

SCALE:	NOT TO SCALE	DRAWING STATUS
DIMENSIONS:	AS STATED	WORK IN PROGRESS
COPYRIGHT © KIER		PRELIMINARY
PLOT/PAPER SIZE: ISO full bleed A1 (841.00 x 594.00 MM)		CONSTRUCTION
SUITABILITY: A		AS-BUILT
		FOR CONSTRUCTION

CLIENT	
--------	--

AGENT	
-------	--

DRAWING NUMBER	24100108 A488 Hall Bank-Plan 03-RC
----------------	---

PROJECT NAME & NUMBER	24100108 - A488 Hall Bank
-----------------------	----------------------------------

TM DESCRIPTION	Road Closure
----------------	---------------------

Address	10, Station Road, Pontesbury Hill, Pontesbury, Shropshire SY5 0QY
---------	--

W3W & GRIDS REF	PLAN NUMBER
type.laugh.hostels 339796 , 306198	Plan 3 of 6